


OPTION-2

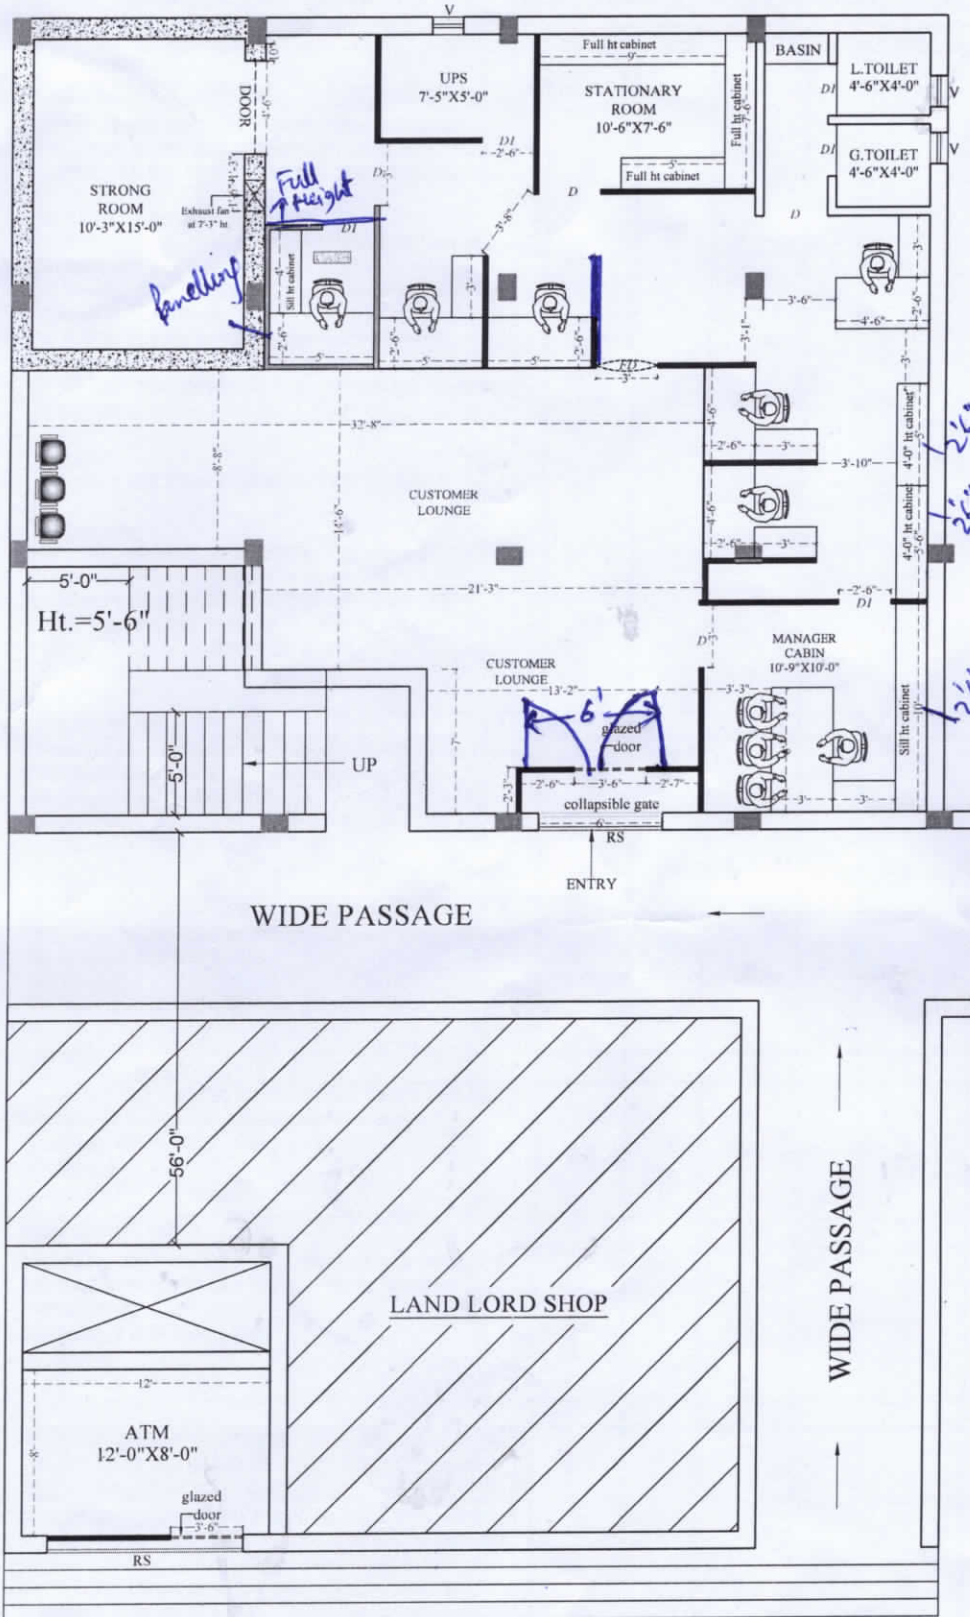

GROUND FLOOR PLAN

NOTES

- All dimensions to be read not to be scaled.
- This drawing supercedes all other previous drawings.
- Dimensions are in inches except otherwise.
- This drawing should be read in conjunction with relevant structural drawing and any discrepancy noticed should be got clarified before execution.
- The drawing is the property of the architects.
- Any copying or reproduction of this drawing should only be done after a written permission of the architects.
- Any defaulters is liable to be sued for the violation of the copyright act.

AREA CALCULATION:-

LEGEND:-

- FULL HT. PARTITION
- HALF HT. PARTITION
- CASH CAGE PARTITION
- R.C.C WORK

PROJECT

PROPOSED INTERIOR LAYOUT OF MAHUADANR BRANCH

CLIENT

CANARA BANK

DRAWN BY

NORTH

CHECKED BY

Niraj Kumar

SCALE

Ar. Sunny Kumar

DATE

REVISION

SHEET TITLE

19-12-24 02/26-06-25

DRAWING TITLE

(ID-1)

STAMP

ARCHITECT

VastuKriti

Jamshedpur, Patna

Mob: - 9905292793

email: - vastukriti108@gmail.com


email: - vastukriti326@gmail.com



architecture
interior
landscaping
planning

OPTION-2

2-8

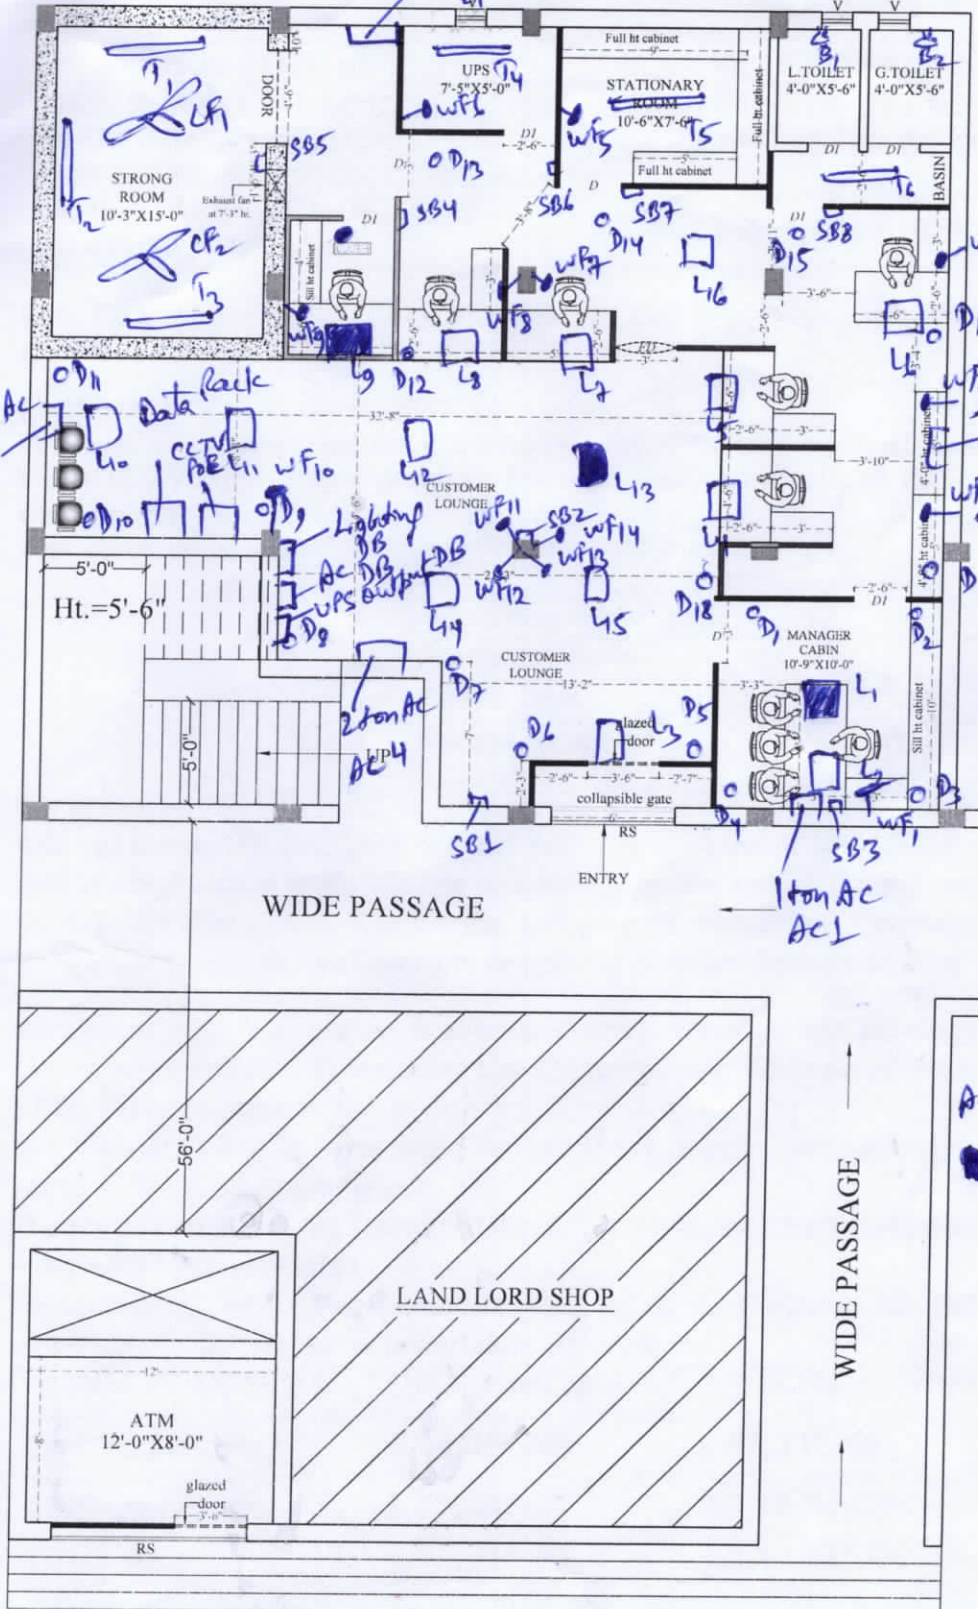

NOTES

- All dimensions to be read not to be scaled.
- This drawing supersedes all other previous drawings.
- Dimensions are in inches except otherwise.
- This drawing should be read in conjunction with relevant structural drawing and any discrepancy noticed should be got clarified before execution.
- The drawing is the property of the architects.
- Any copying or reproduction of this drawing should only be done after a written permission of the architects.
- Any defaulters is liable to be sued for the violation of the copyright act.

LEGEND:-

- FULL HT. PARTITION
- HALF HT. PARTITION
- CASH CAGE PARTITION
- R.C.C WORK

Switch Boards - SB1 to SB8
36w LED - 4 to 46
lights
22w LED - D1 to D16
Tubelight - D1 to D18
12w LED
downlighter
12w LED bulb - B1, B2
Ceiling fan - CF1, CF2
Exhaust fan - E1, E2, E3
Wall Mounted - WF1 to WF14
Fan - WF14

PROPOSED INTERIOR LAYOUT OF
MAHUADANR BRANCH

CANARA BANK

CLIENT - AC1 to AC100

ARCHITECT - VastuKriti

CHECKED BY - Ar. Sunny Kumar

SCALE - NOT TO SCALE

DATE - 19-12-24

SHEET TITLE - 02/27-05-25

DRAWING TITLE - (10-1)

STAMP

ARCHITECT

VastuKriti

Jamsh edpur, Patna

Mob: - 9905292793

email: - vastukriti108@gmail.com

email: - vastukriti320@gmail.com

architecture
interior
landscaping
planning

GROUND FLOOR PLAN