


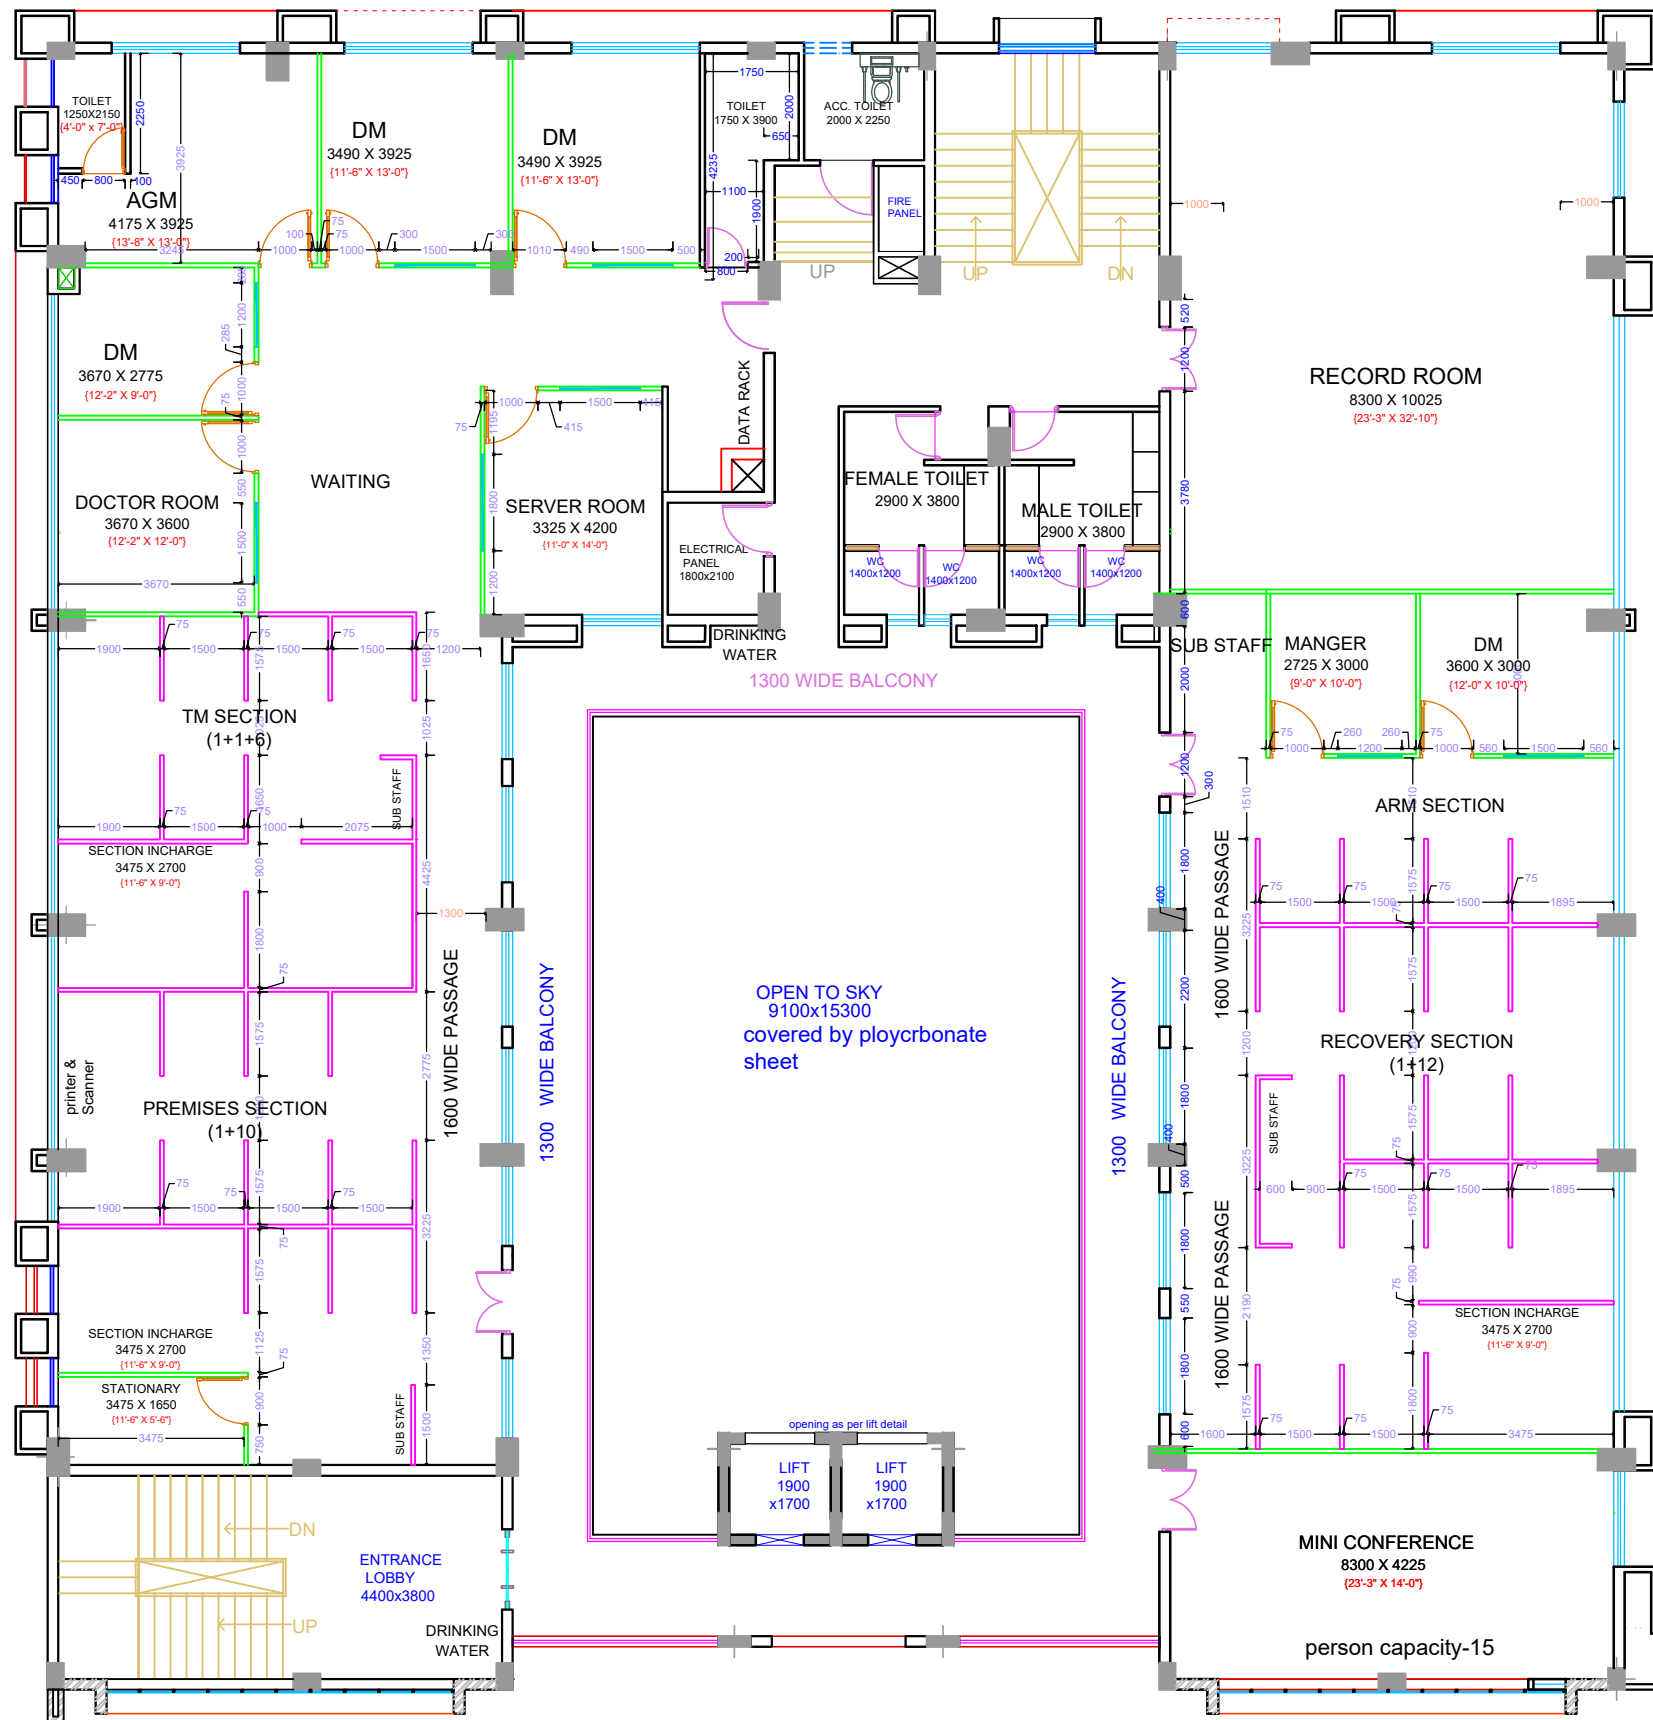

THIRD FLOOR PLAN

FULL HEIGHT PARTITION
LOW HEIGHT PARTITION

REQUIREMENTS OF THIRD FLOOR			
S.NO.	SECTION	executive & incharge	STAFF
01	RECORD ROOM	1	
02	MINI CONFERENCE	1	
03	AGM	1	
04	DM	3	
05	DOCTOR ROOM	2	
06	SERVER ROOM	1	
07	TM	1+1	06
08	PREMISES	1	11
09	STATIONARY	1	
10	ARM	1	04
11	RECOVERY	1	12

1. ALL DIMENSIONS & LEVELS ARE IN MM UNLESS SPECIFIED.
2. DO NOT SCALE THE DRAWING.
3. ONLY WRITTEN DIMENSIONS AND LEVELS MARKED SHALL BE FOLLOWED.
4. THIS DRAWING SHALL BE READ WITH RESPECT TO ALL THE REFERENCE DRAWING NO. WRITTEN AND ANY DISCREPANCY SHALL BE BROUGHT TO ARCHITECT'S NOTICE IN WRITTEN BEFORE EXECUTION.

PROJECT :-
**PROPOSED CANARA BANK
AT SAKET NAGAR, BHOPAL**

DWG. NO. - SSA/CANARA BANK/BPL/F.F./PART./LAY. - 09

SUBMISSION DATE :- 20/10/2020

REVISION NO

DEALT BY :- VINOD KUSHWAHA
CHECKED BY :- SHAILENDRA SHARMA

DRAWING TYPE :-
INTERIOR LAYOUT PLAN

N.T.S.

DRAWING TITLE :-
**CANARA BANK
(THIRD FLOOR)**

SUB TITLE :-
**INTERIOR OF CANARA BANK
PARTITION DIMENSION**

ISSUED DATE :-

SHAILENDRA SHARMA ASSOCIATES
Architectural Consultancy Services
Bhopal office : A-105, janki nagar chuna bhatti bhopal (m.p.)
Phone 408215, 9826026215
Email: ar.shailendrasharma@gmail.com

ARCHITECT SIGN.