


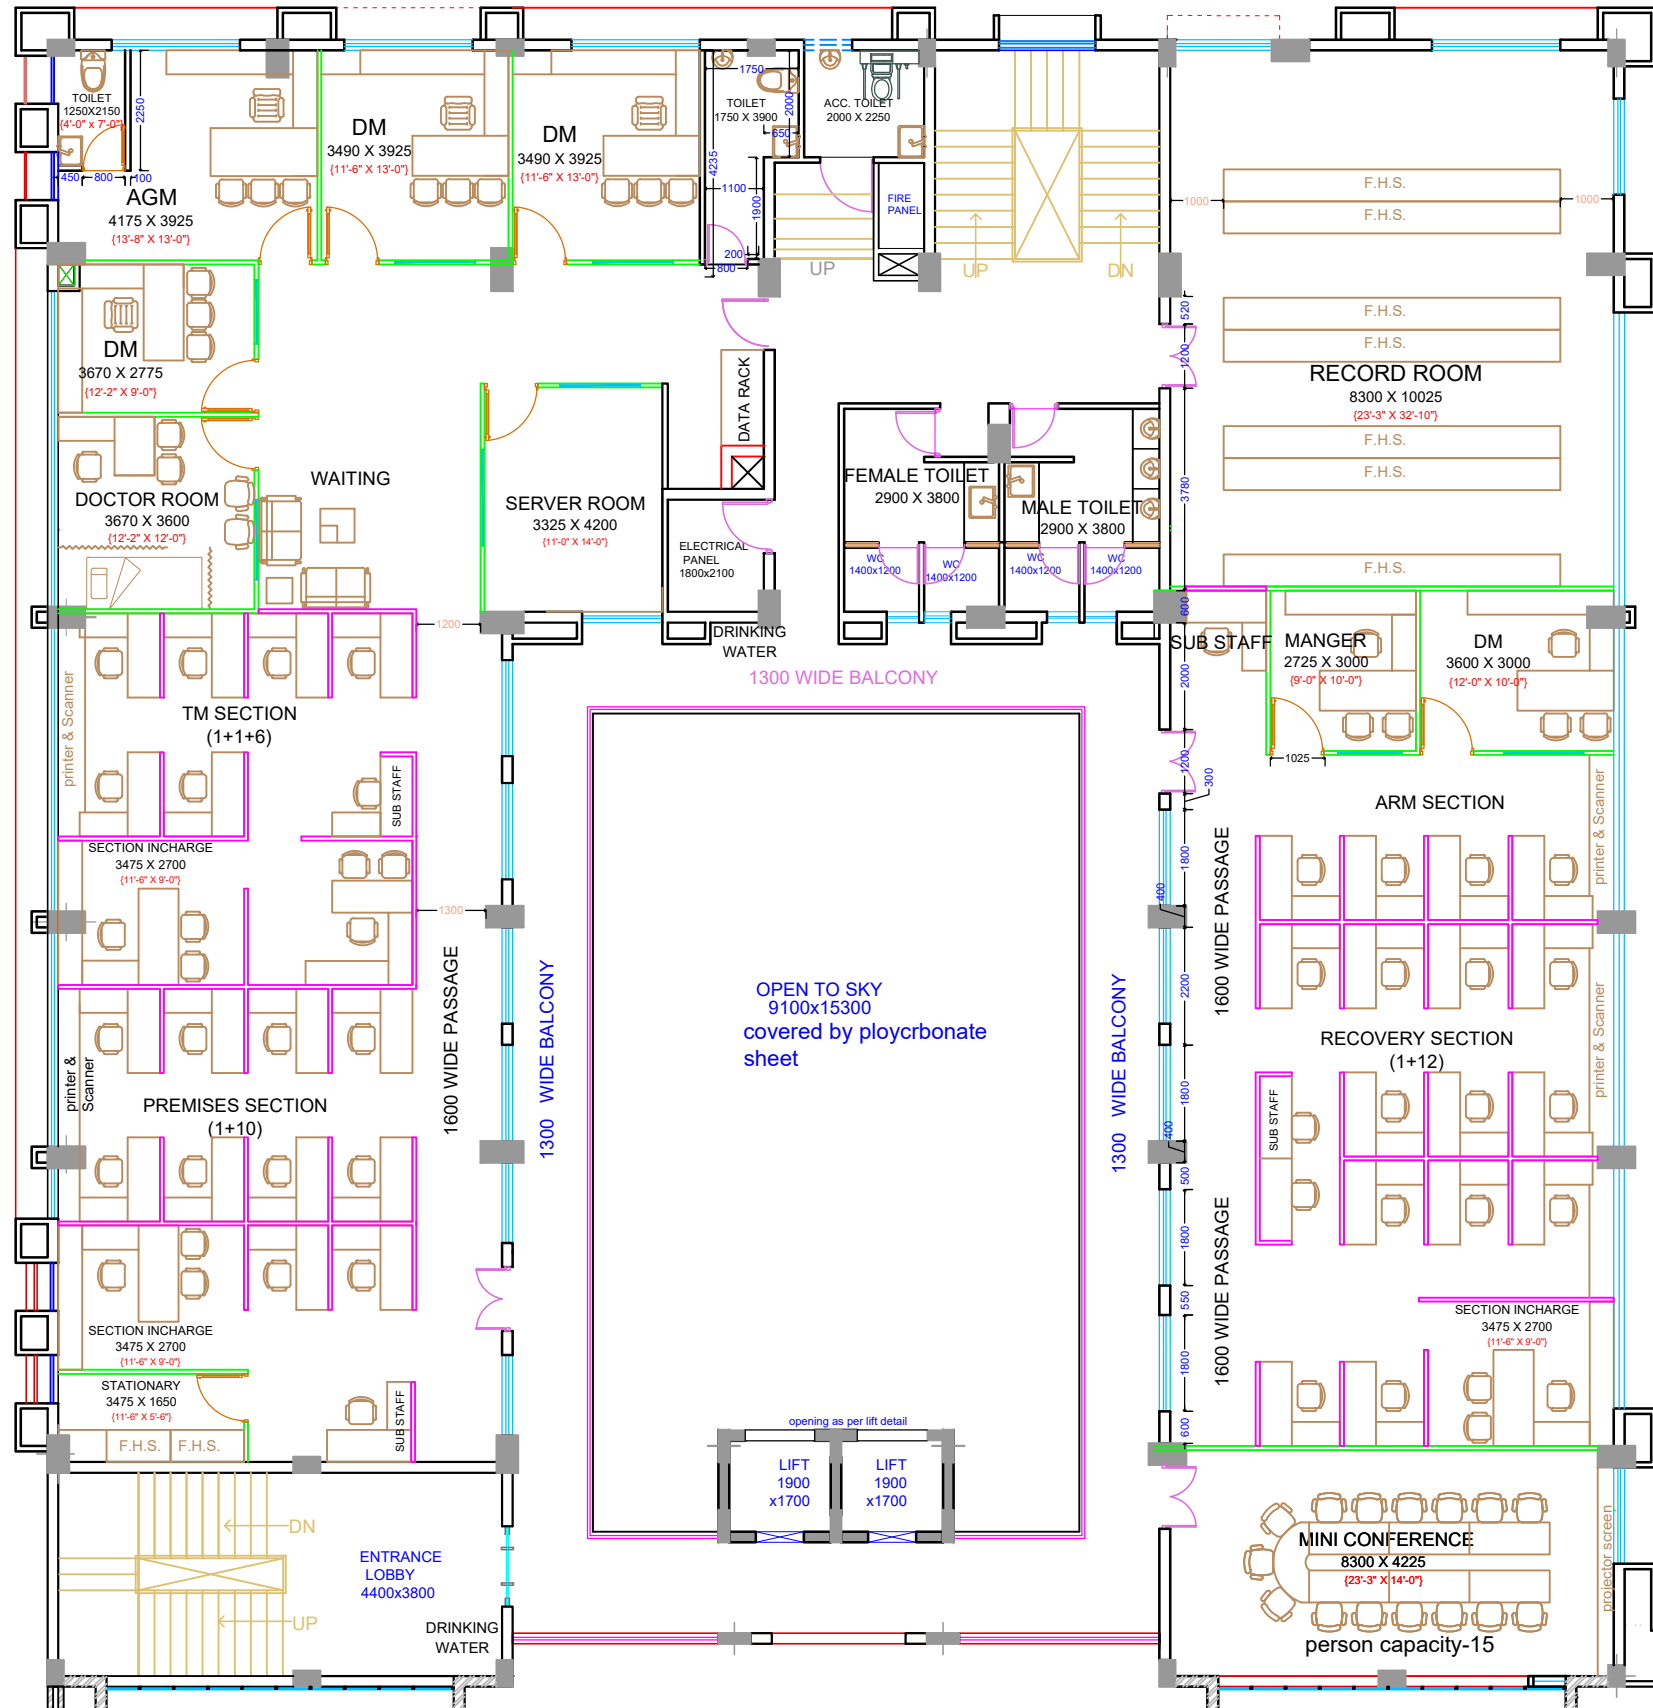

REQUIREMENTS OF THIRD FLOOR			
S.NO.	SECTION	executive & incharge	STAFF
01	RECORD ROOM	1	
02	MINI CONFERENCE	1	
03	AGM	1	
04	DM	3	
05	DOCTOR ROOM	2	
06	SERVER ROOM	1	
07	TM	1+1	06
08	PREMISES	1	11
09	STATIONARY	1	
10	ARM	1	04
11	RECOVERY	1	12

1. ALL DIMENSIONS & LEVELS ARE IN MM UNLESS SPECIFIED.
2. DO NOT SCALE THE DRAWING.
3. ONLY WRITTEN DIMENSIONS AND LEVELS MARKED SHALL BE FOLLOWED.
- 4.THIS DRAWING SHALL BE READ WITH RESPECT TO ALL THE REFERENCE DRAWING NO. WRITTEN AND ANY DISCREPANCY SHALL BE BROUGHT TO ARCHITECT'S NOTICE IN WRITTEN BEFORE EXECUTION.

PROJECT :-

PROPOSED CANARA BANK
AT SAKET NAGAR, BHOPAL

DWG. NO. - SSA/CANARA BANK/BPL/F.F./FUR./LAY. - 03

SUBMISSION DATE :- 20/10/2020

REVISION NO

DEALT BY :-
VINOD KUSHWAHA

CHECKED BY :-
SHAILENDRA SHARMA

DRAWING TYPE :-
N.T.S.

INTERIOR LAYOUT PLAN

DRAWING TITLE :-
CANARA BANK
(THIRD FLOOR)

SUB TITLE :-
INTERIOR OF CANARA BANK

ISSUED DATE :-

SHAILENDRA SHARMA ASSOCIATES

Architectural Consultancy Services

Bhopal office : A-105, janki nagar chuna bhatti bhopal (m.p.)

Phone 408215, 9826026215

Email: ar.shailendrasharma@gmail.com

ARCHITECT SIGN.

THIRD FLOOR PLAN

FULL HEIGHT PARTITION

LOW HEIGHT PARTITION