


OPTION:-01D

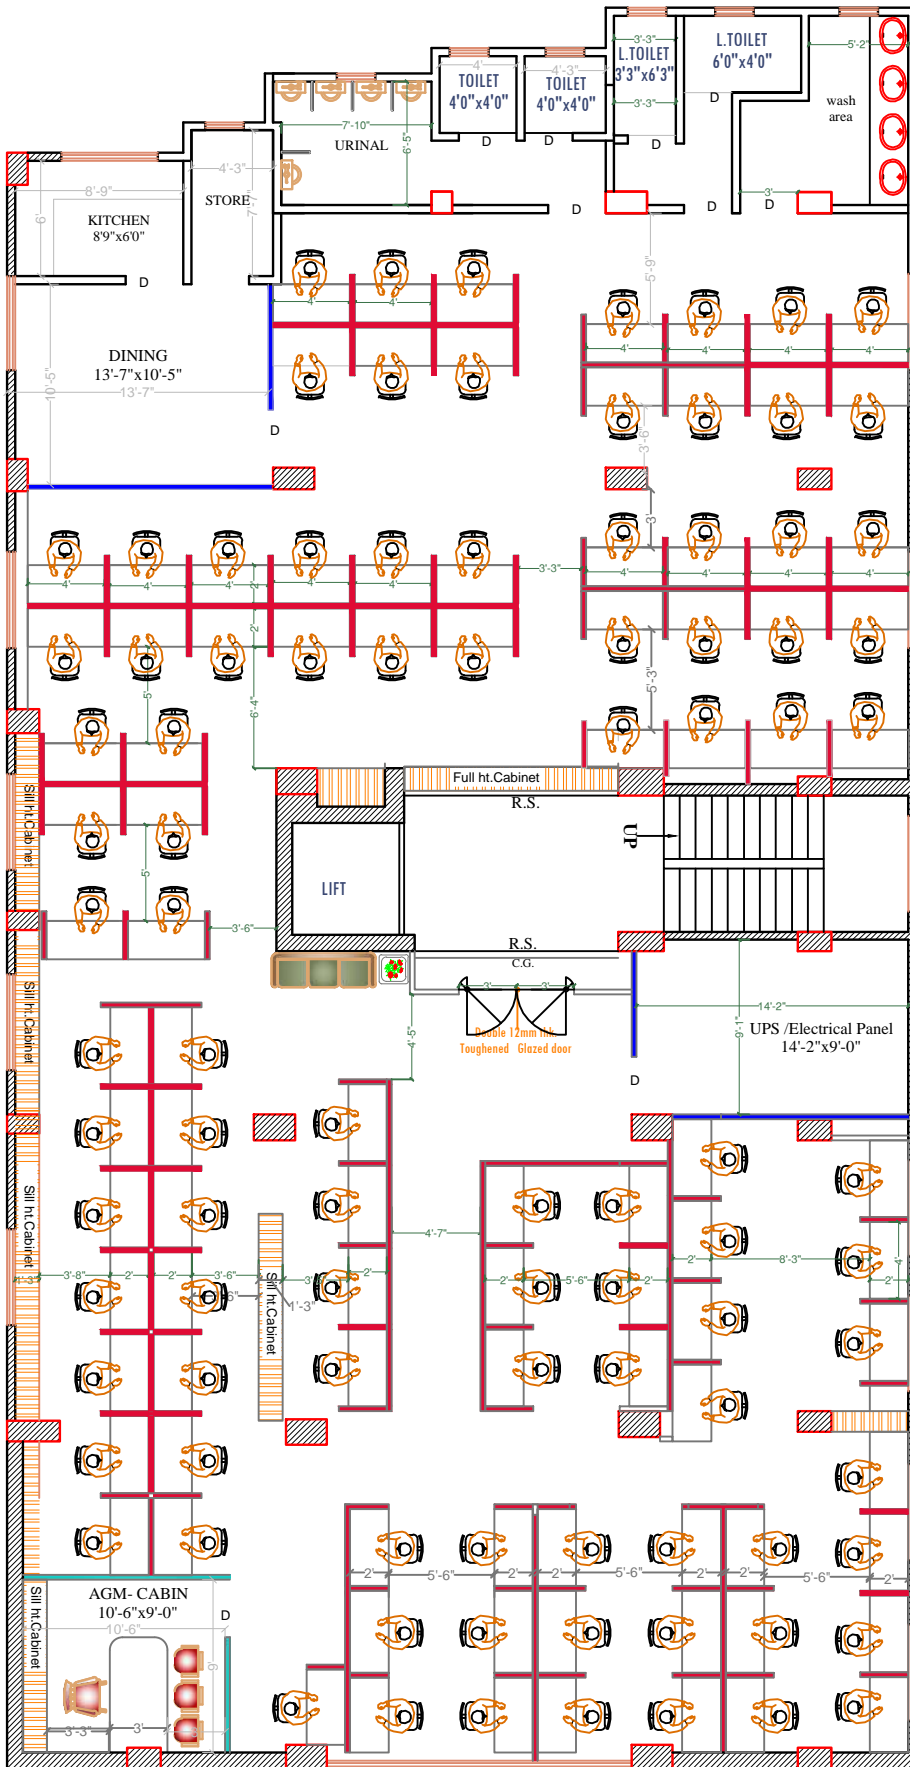

**THIRD FLOOR PLAN**

**NOTES**

- All dimensions to be read not to be scaled.
- This drawing supercedes all other previous drawings.
- Dimensions are in inches except otherwise.
- This drawing should be read in conjunction with relevant structural drawing and any discrepancy noticed should be got clarified before execution.
- The drawing is the property of the architects.
- Any copying or reproduction of this drawing should only be done after a written permission of the architects.
- Any defaulter is liable to be sued for the violation of the copyright act.

TOTAL INTERNAL AREA = 3726.00sqft.  
(Approximate)

Work Station = 95  
cabin = 01

**Total Work Station=96**

**LEGEND:-**



**FULL HT. PARTITION**



**HALF HT. PARTITION**



**SEMI GLAZED FULL HT. PARTITION**

**PROJECT**

**PROPOSED INTERIOR LAYOUT OF  
C.P.H. OFFICE  
AT ,PATNA**

**CLIENT**


**CANARA BANK**

**DRAWN BY**

Aditya kumar

**CHECKED BY**

Ar. Amit Kumar

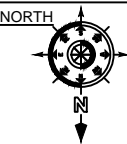

**SCALE**

NOT TO SCALE

**DATE**

12-02-2021

**REVISION**

18-02-2021

**SHEET TITLE**

(ID-1)

**DRAWING TITLE**

**INTERIOR LAYOUT**

**STAMP**

**Architects :-**



**ARTCON DESIGN  
CONSULTANTS**  
ARCHITECTS . ENGINEERS  
INTERIOR DESIGNERS . COMPUTER AIDED DESIGN  
305, 8-Block, Capital Tower, Fraser Road, Patna -I  
+91 9931723771, amikumar73@gmail.com  
+91 9386717726 artcondesignconsultants.com