






S.NO.	DESCRIPTION	AREA IN SQ.M	AREA IN SQ.FT
1	GROUND FLOOR	506.07	5447.37
2	FIRST FLOOR	440.27	4739.08
TOTAL AREA		946.34	10186.45

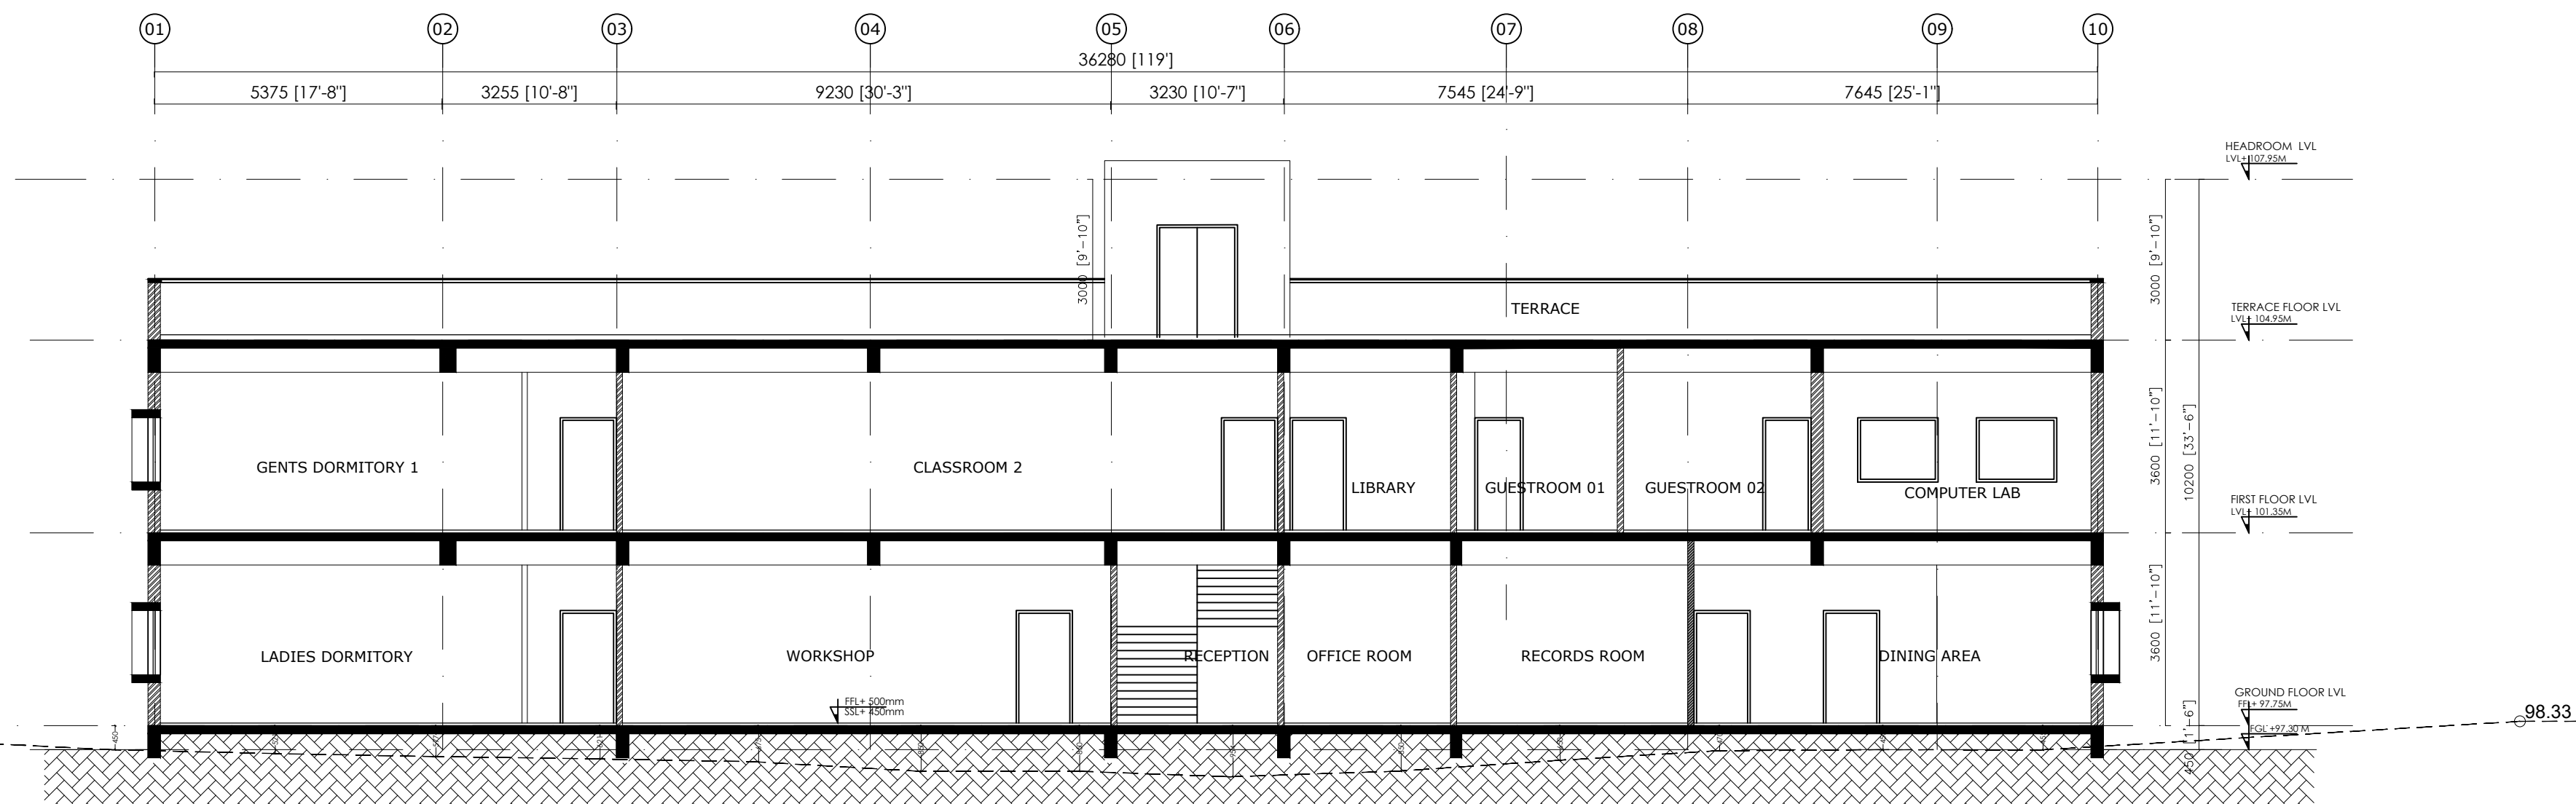


SECTION 01

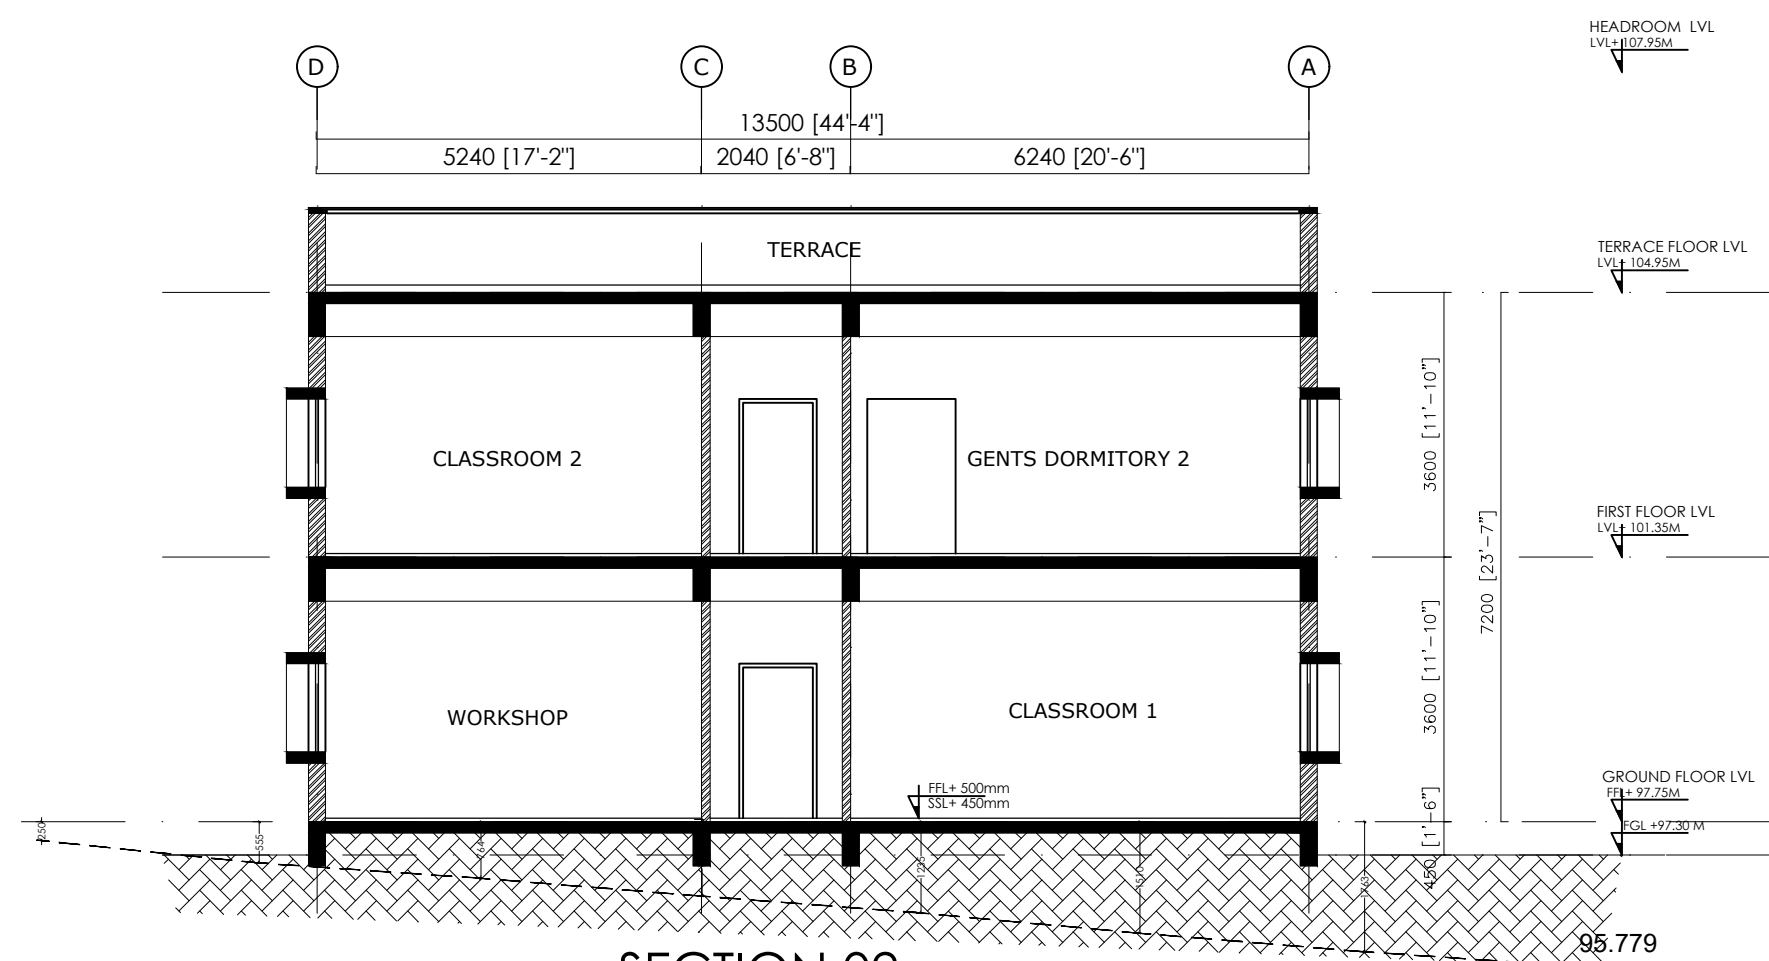

SECTION 02

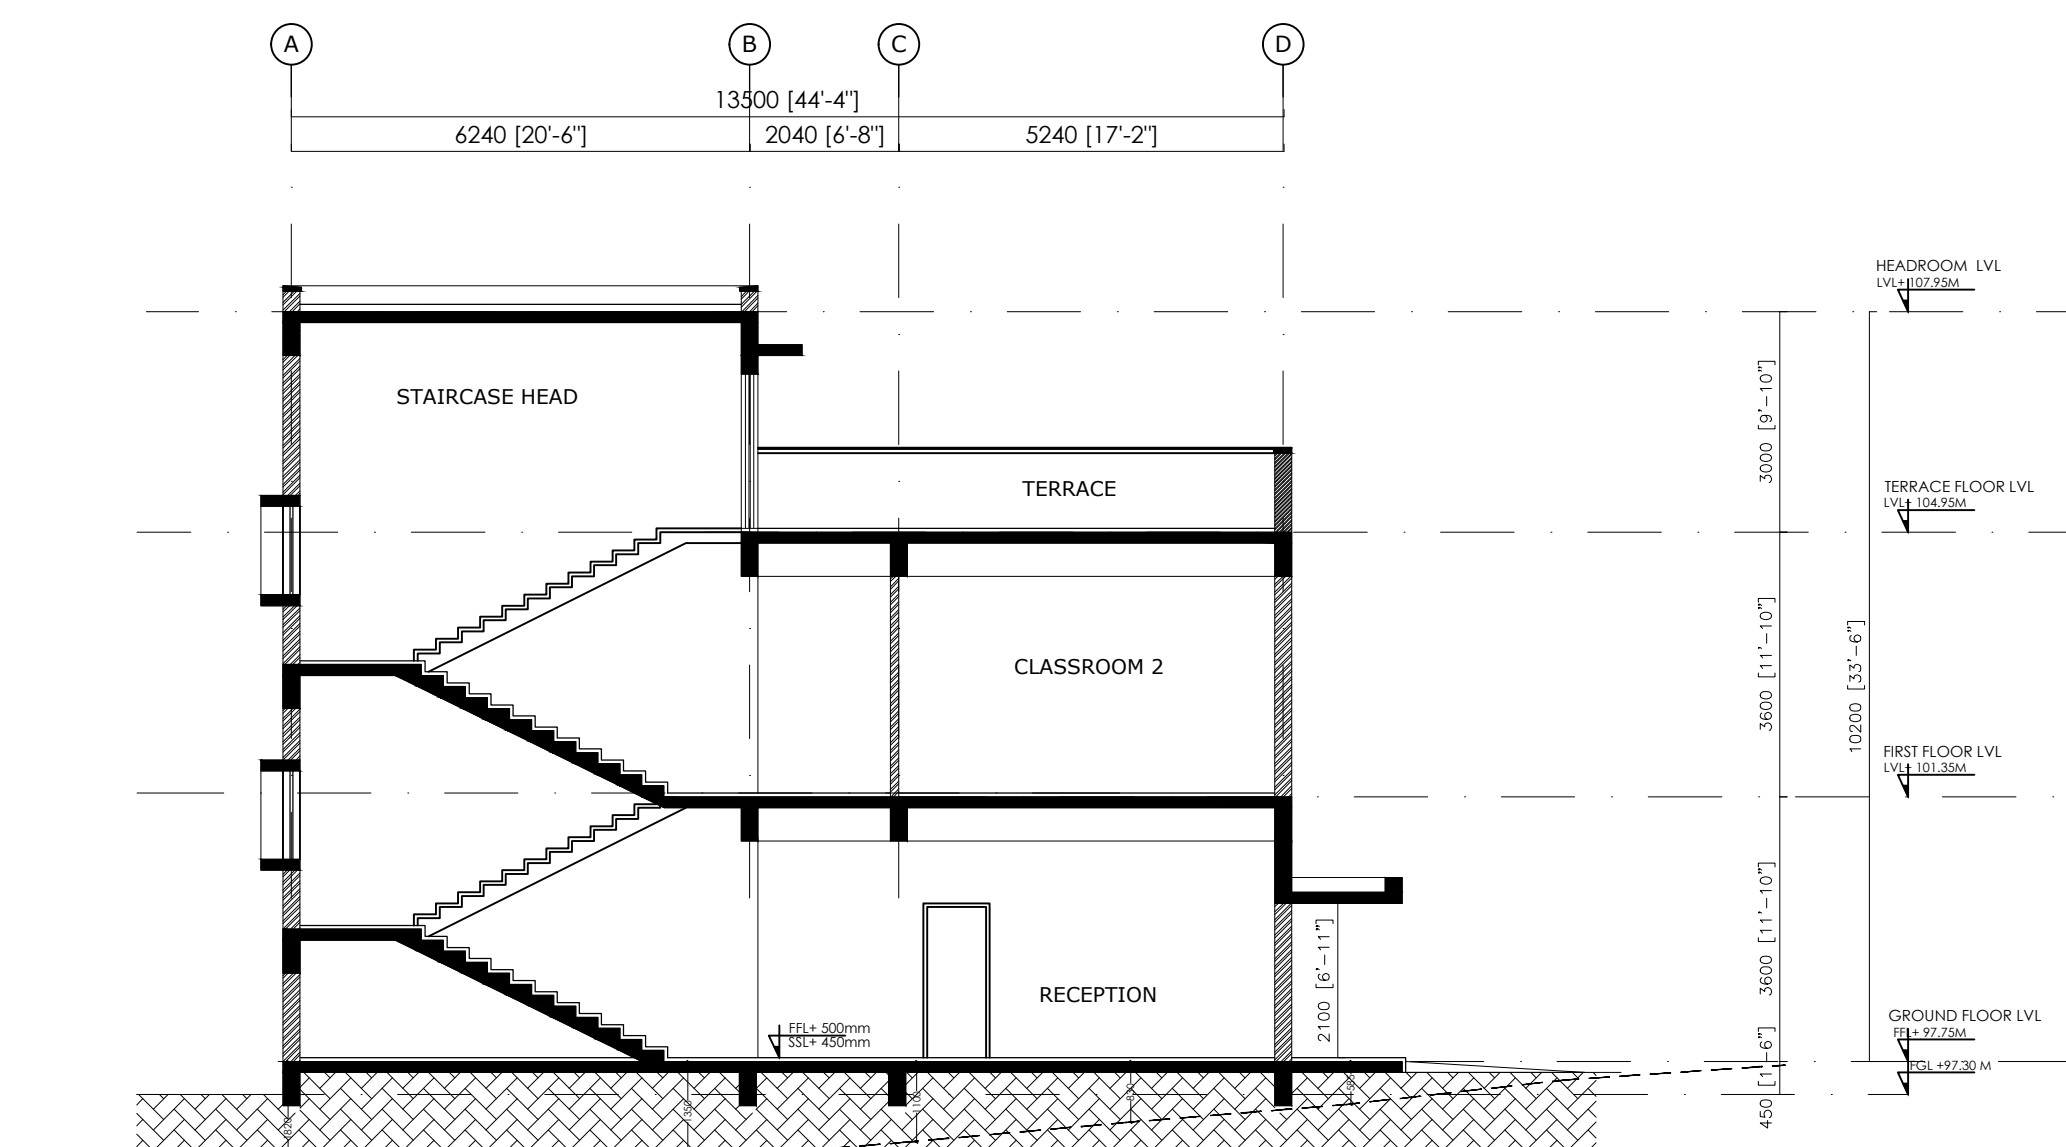

SECTION 03

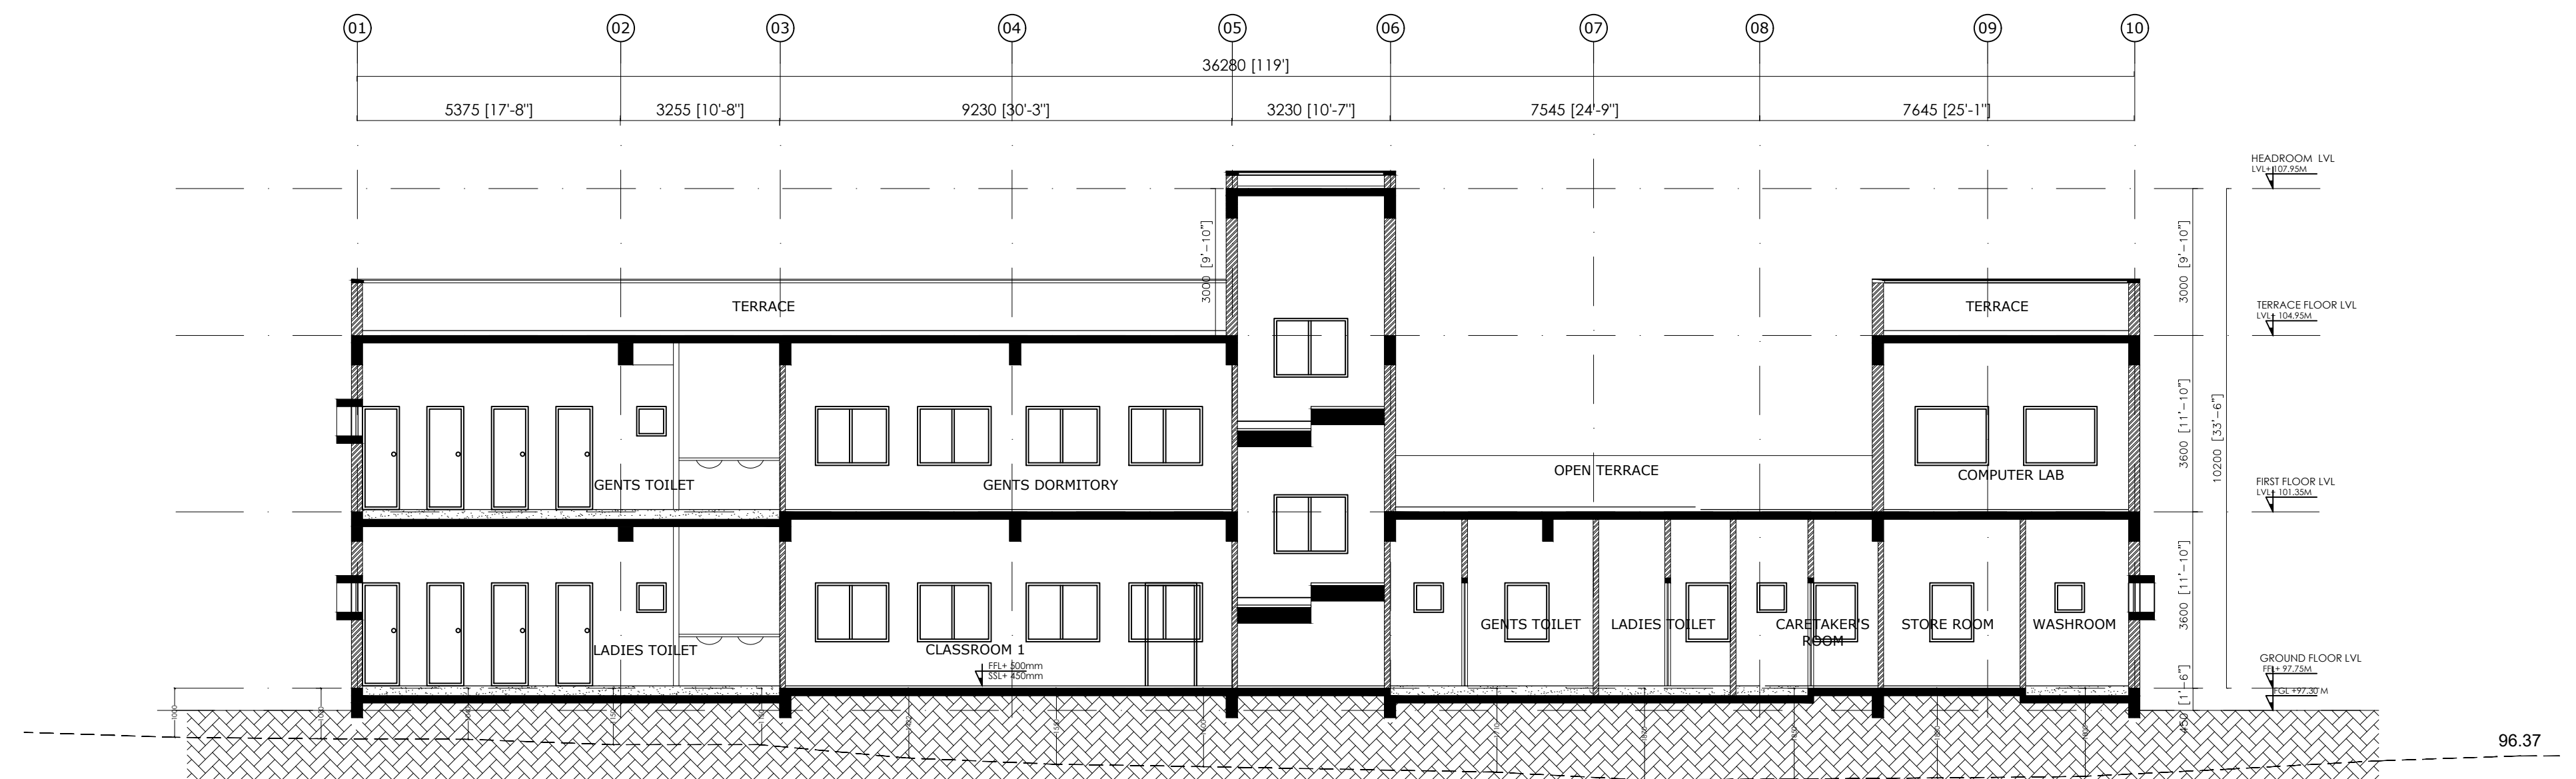

SECTION 04

GENERAL NOTES:

01. All dimensions are in MM.
02. All drawings are the sole property of U C Studio, no part of this drawing should be reproduced, copied or exchanged without the written permission of the architect.
03. Refer dimension text for actual dimensions. Do not measure from drawing.
04. All levels given in architectural drawings are finished floor levels.
05. Accordingly leave clearance for finishes when doing structures.

NOTES:

01. MARKING DRAWING WILL BE DONE AS PER ARCHITECT'S DRAWING. REFER STRUCTURAL DRAWINGS ONLY FOR COLUMN DIMENSIONS.

THOUGH THE DRAWINGS MATCH, IF THERE ARE ANY DISCREPANCIES, BRING IT TO THE NOTICE OF THE ARCHITECT AT THE EARLIEST POSSIBLE TIME FOR RESOLUTION

ARCHITECT:



U C STUDIO
Architecture & Interior Design Consultants,
Bangalore, India.
email: urbancontinuum@gmail.com

PROJECT NO: R- 2021 - 004

DRAWN BY: SL

CHECKED BY: PR

APPROVED BY: UCS

CLIENT:

**CANARA BANK CENTENARY
RURAL DEVELOPMENT TRUST(R)**

PROJECT NAME:

**PROPOSED CONSTRUCTION CANARA BANK'S
RURAL SELF EMPLOYMENT TRAINING INSTITUTE
AT KURNOOL, ANDHRA PRADESH.**

DRAWING STATUS:

GOOD FOR CONSTRUCTION

R0	2022 06 01	R0 PACKAGE DRAWINGS	PR
NO.	DATE	DESCRIPTION	CHK BY

REVISIONS

DRAWING TITLE:

SECTIONS

SCALE:

1:100

SHEET:

A1

ISSUE DATE:

2022 08 08

DRAWING NUMBER

WD

R

A

301

R0



- GENERAL NOTES:
01. All dimensions are in MM.
 02. All drawings are the sole property of U C Studio, no part of this drawing should be reproduced, copied or exchanged without the written permission of the architect.
 03. Refer dimension text for actual dimensions. Do not measure from drawing.
 04. All levels given in architectural drawings are finished floor levels.
 05. Accordingly leave clearance for finishes when doing structures.

- NOTES:
01. MARKING DRAWING WILL BE DONE AS PER ARCHITECT'S DRAWING. REFER STRUCTURAL DRAWINGS ONLY FOR COLUMN DIMENSIONS.
- THOUGH THE DRAWINGS MATCH, IF THERE ARE ANY DISCREPANCIES, BRING IT TO THE NOTICE OF THE ARCHITECT AT THE EARLIEST POSSIBLE TIME FOR RESOLUTION

ARCHITECT:
U C STUDIO
Architecture & Interior Design Consultants,
Bangalore, India,
email: urbancontinuum@gmail.com

PROJECT NO: R- 2021 - 004
DRAWN BY: SL
CHECKED BY: PR
APPROVED BY: UCS

CLIENT:
**CANARA BANK CENTENARY
RURAL DEVELOPMENT TRUST(R)**

PROJECT NAME:
**PROPOSED CONSTRUCTION CANARA BANK'S
RURAL SELF EMPLOYMENT TRAINING INSTITUTE
AT KURNOOL,ANDHRA PRADESH.**

DRAWING STATUS:
GOOD FOR CONSTRUCTION

R0	2022 06 01	R0 PACKAGE DRAWINGS	PR
NO.	DATE	DESCRIPTION	CHK BY

REVISIONS
DRAWING TITLE:

ELEVATIONS

SCALE: 1:100	SHEET: A1	N
ISSUE DATE: 2022 08 08	DRAWING NUMBER	
WD	R	A
401	R0	




AREA STATEMENT

PLOT AREA AS PER SITE - 4067 SQ.M

S.NO.	DESCRIPTION	AREA IN SQ.M	AREA IN SQ.FT
1	GROUND FLOOR	506.07	5447.37
2	FIRST FLOOR	440.27	4739.08
TOTAL AREA		946.34	10186.45

FRONT ELEVATION

SIDE ELEVATION

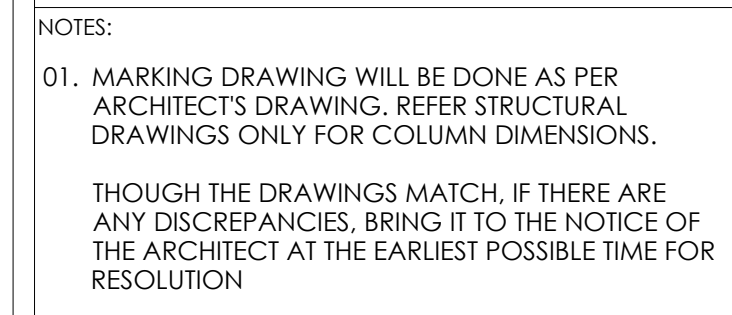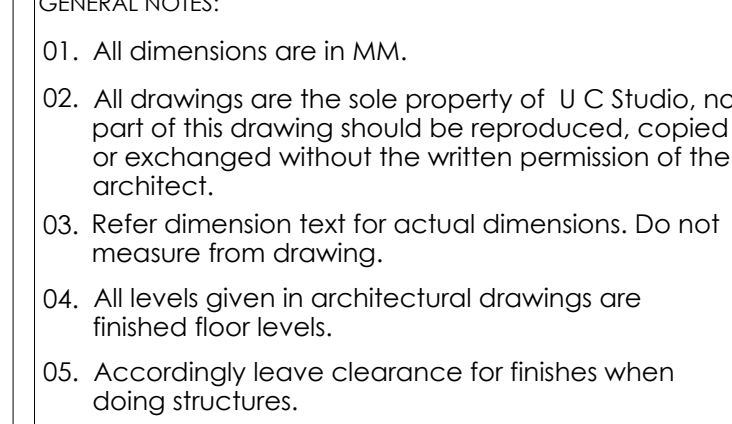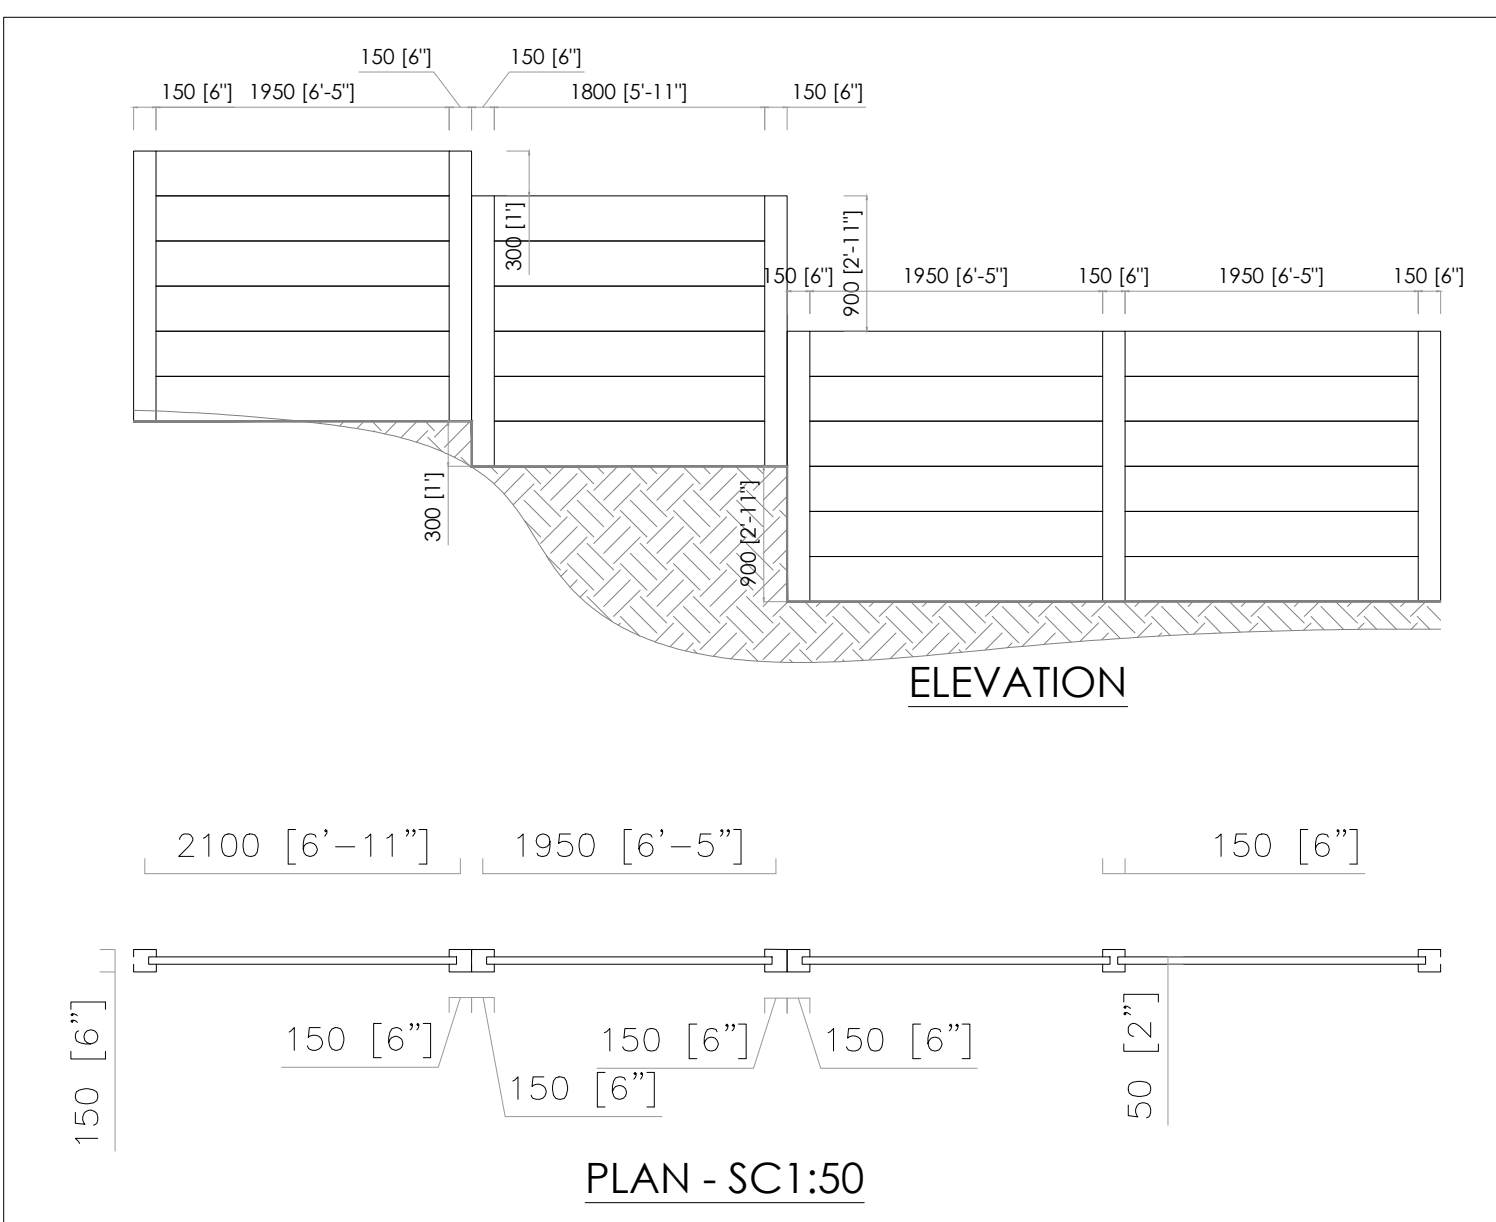

© Urban Continuum Studio, Bangalore.

01. All dimensions are in MM.
02. All drawings are the sole property of U C Studio, no part of this drawing should be reproduced, copied or exchanged without the written permission of the architect.
03. Refer dimension text for actual dimensions. Do not measure from drawing.
04. All levels given in architectural drawings are finished floor levels.
05. Accordingly leave clearance for finishes when doing structures.

01. MARKING DRAWING WILL BE DONE AS PER ARCHITECT'S DRAWING. REFER STRUCTURAL DRAWINGS ONLY FOR COLUMN DIMENSIONS.

THOUGH THE DRAWINGS MATCH, IF THERE ARE ANY DISCREPANCIES, BRING IT TO THE NOTICE OF THE ARCHITECT AT THE EARLIEST POSSIBLE TIME FOR RESOLUTION



U C STUDIO
Architecture & Interior Design Consultants,
Bangalore, India.
email: urbancontinuum@gmail.com

CLIENT:
CANARA BANK CENTENARY
RURAL DEVELOPMENT TRUST(R)

DRAWING STATUS:


GOOD FOR CONSTRUCTION

REVISIONS
DRAWING TITLE:

SCALE: 1:50	SHEET: A1	N 
----------------	--------------	--

© Urban Continuum Studio, Bangalore.



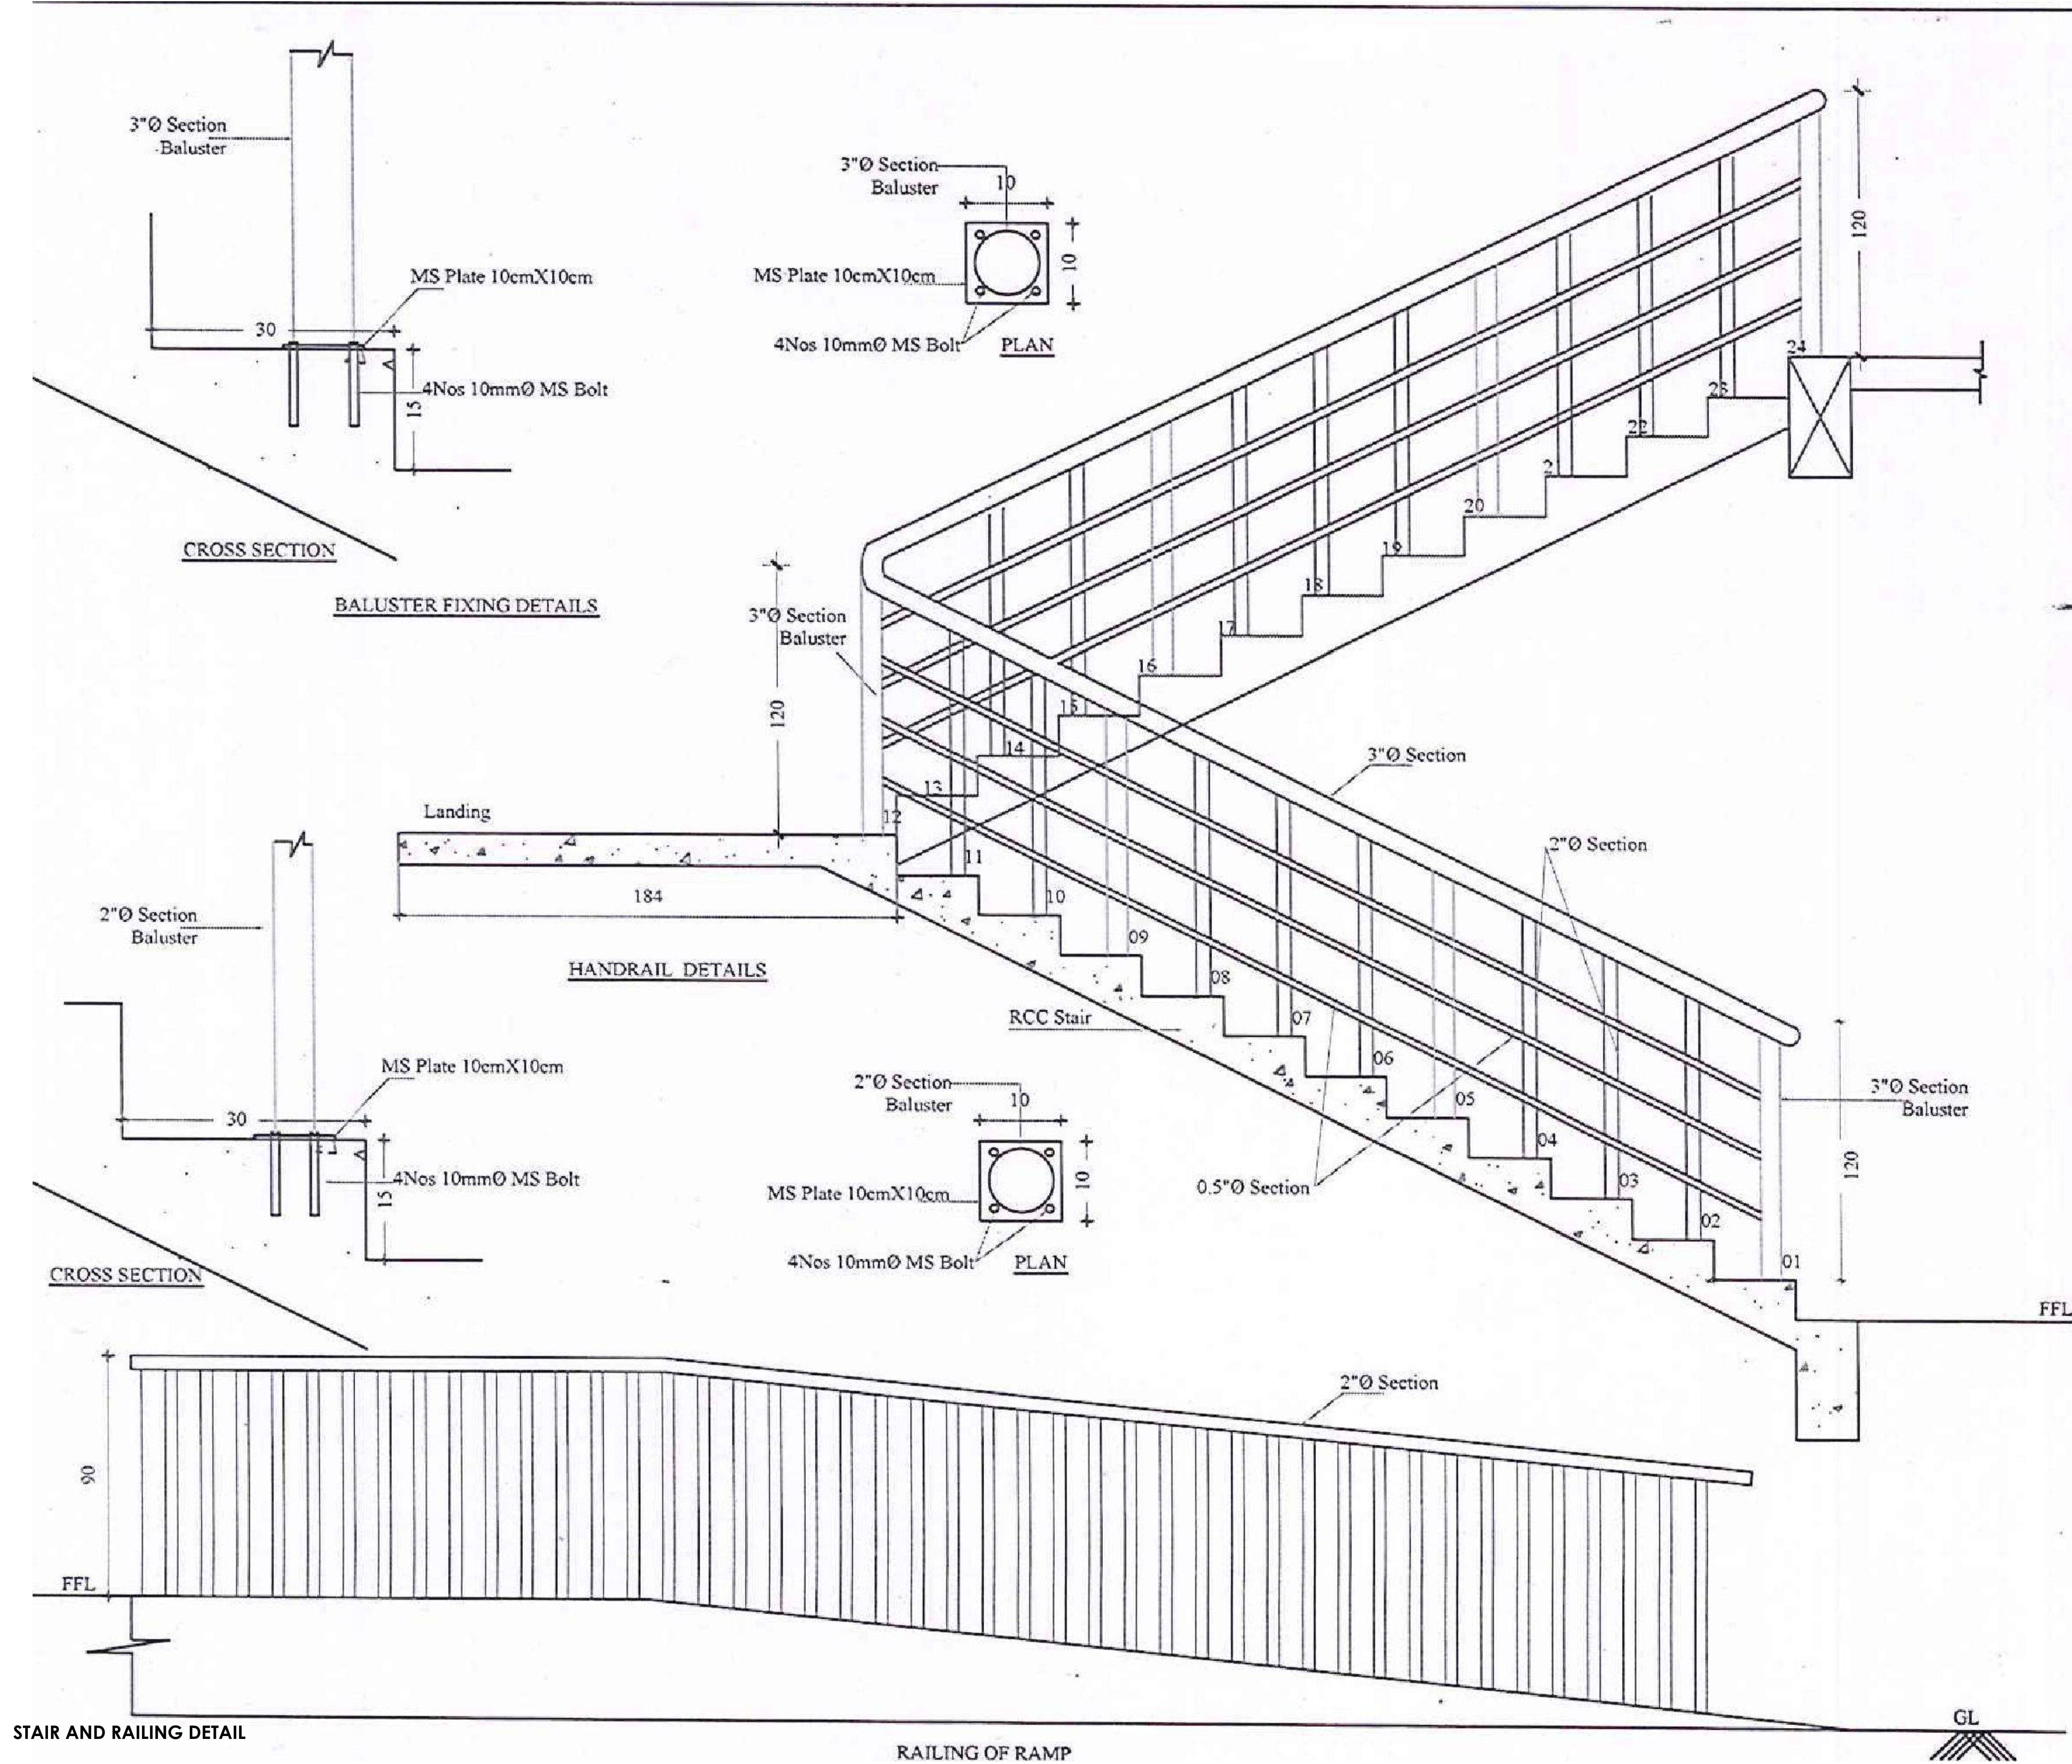

- GENERAL NOTES:
01. All dimensions are in MM.
 02. All drawings are the sole property of U C Studio, no part of this drawing should be reproduced, copied or exchanged without the written permission of the architect.
 03. Refer dimension text for actual dimensions. Do not measure from drawing.
 04. All levels given in architectural drawings are finished floor levels.
 05. Accordingly leave clearance for finishes when doing structures.

NOTES:

01. MARKING DRAWING WILL BE DONE AS PER ARCHITECT'S DRAWING. REFER STRUCTURAL DRAWINGS ONLY FOR COLUMN DIMENSIONS.

THOUGH THE DRAWINGS MATCH, IF THERE ARE ANY DISCREPANCIES, BRING IT TO THE NOTICE OF THE ARCHITECT AT THE EARLIEST POSSIBLE TIME FOR RESOLUTION

ARCHITECT:

U C STUDIO
Architecture & Interior Design Consultants,
Bangalore, India.
email: urbancontinuum@gmail.com

PROJECT NO: R-2021-004
DRAWN BY: SL
CHECKED BY: PR
APPROVED BY: UCS

OWNER:
CANARA BANK CENTENARY
RURAL DEVELOPMENT TRUST(R)

PROJECT NAME:
PROPOSED CONSTRUCTION CANARA BANK'S RURAL
SELF EMPLOYMENT TRAINING INSTITUTE AT
KURNOOL, ANDHRA PRADESH.

DRAWING STATUS:
GOOD FOR CONSTRUCTION

R0	2022 02 12	R0 PACKAGE DRAWINGS	PR
NO.	DATE	DESCRIPTION	CHK BY

REVISIONS
DRAWING TITLE:
STAIR AND RAILING DETAIL

SCALE:	SHEET:			
1:100	A1			
ISSUE DATE:	2022 09 16			
DRAWING NUMBER				
WD	R	A	201	R0

MS Hand Rail : Providing and fixing Mild steel (MS) pipe handrail having 900 mm height (as shown in the TENDER drawing) made out of 40 mm outer dia for top rail (with 1.6mm wall thickness) and 25.00mm (1.6mm wall thickness) MS pipes placed vertically at a spacing not exceeding 900 mm (as per drawing) and two horizontal MS pipes of 12.5mm diameter (with 1.2mm wall thickness) welded at a distance of 300mm fixed to the surface with necessary civil works (at all floors levels staircase & Ramp areas) with necessary bends, flanges and base plates. Rate is inclusive of all materials, labours, lead, lift,etc. as per tender drawing and as directed by Engineer in-charge.

1500 [4'-11"]


1200 [3'-11"]

12 MM SQ MS BARS
@150 C/C

EQ

EQ

GRILL DETAIL

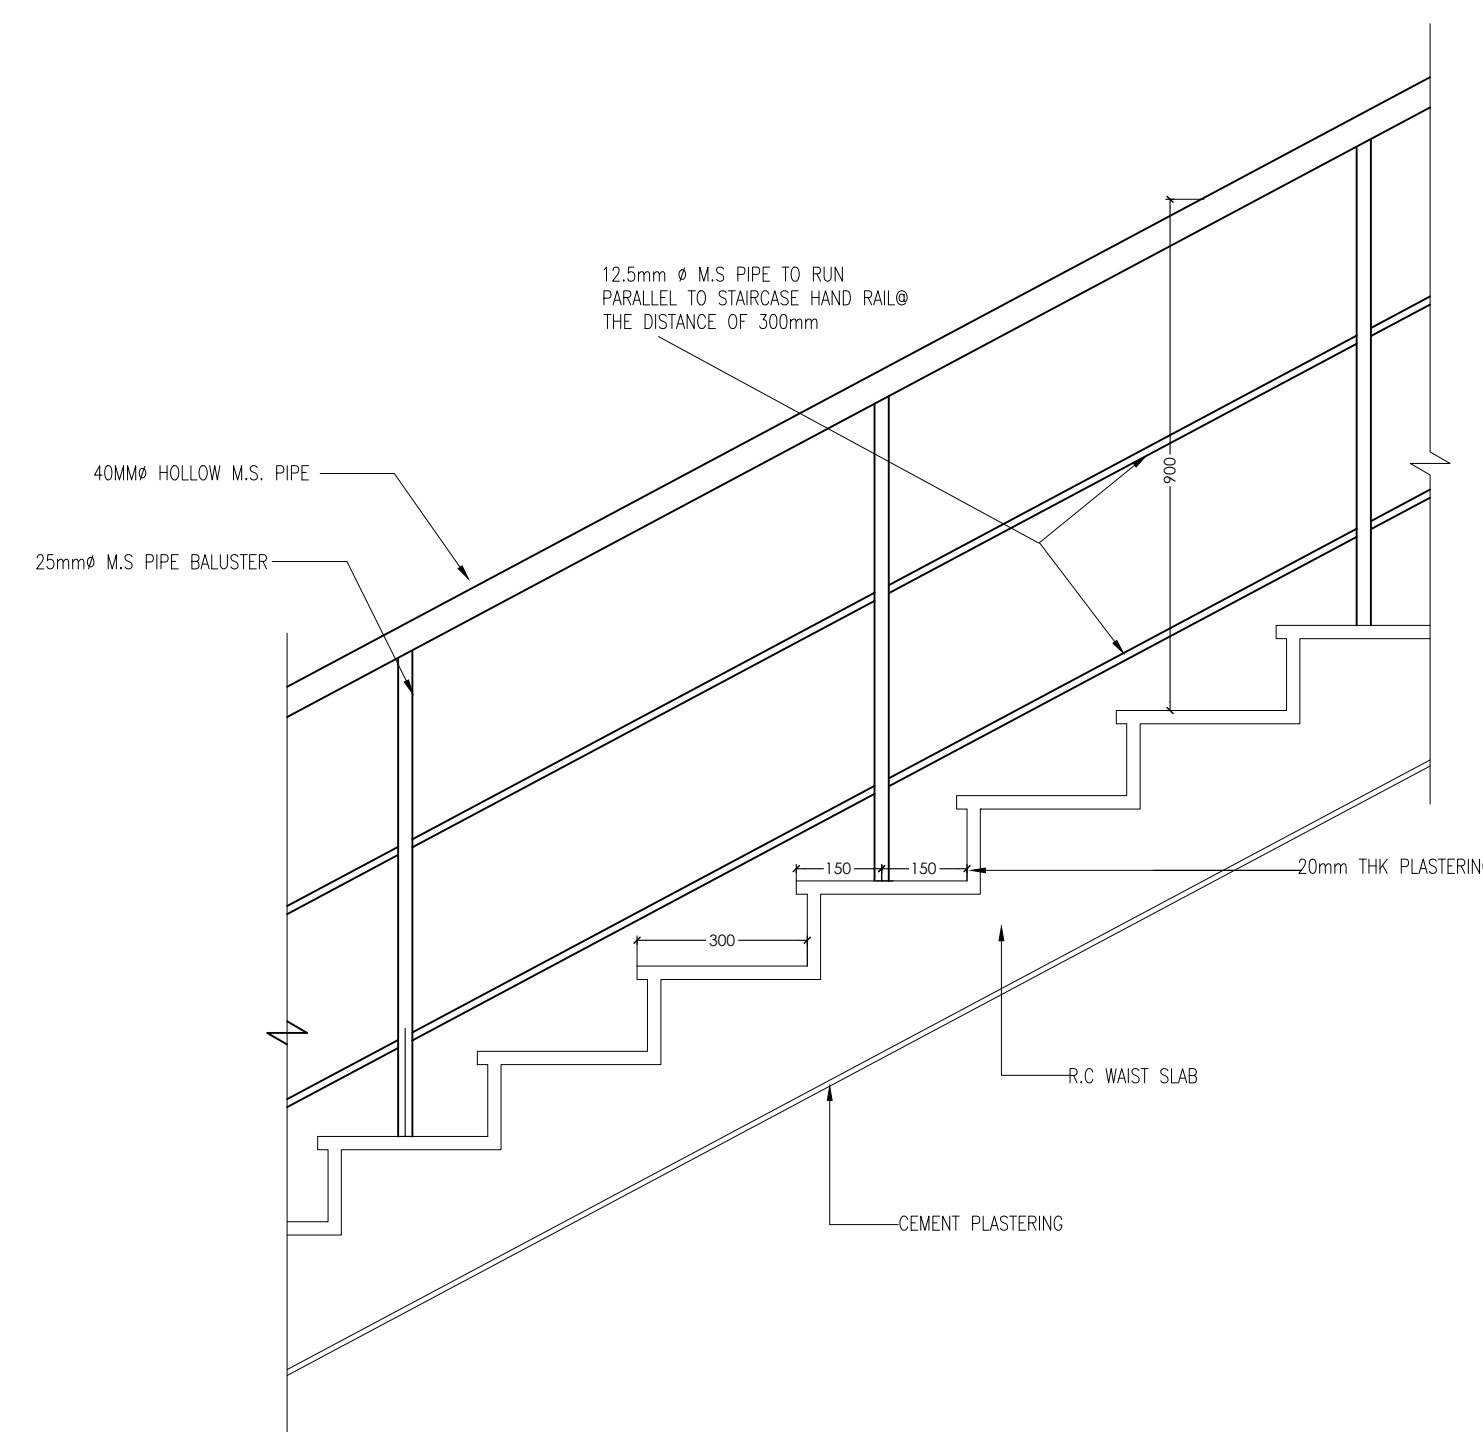

TYPICAL DETAIL OF RAILING

GENERAL NOTES:


01. All dimensions are in MM.
02. All drawings are the sole property of U C Studio, no part of this drawing should be reproduced, copied or exchanged without the written permission of the architect.
03. Refer dimension text for actual dimensions. Do not measure from drawing.
04. All levels given in architectural drawings are finished floor levels.
05. Accordingly leave clearance for finishes when doing structures.

NOTES:

01. MARKING DRAWING WILL BE DONE AS PER ARCHITECT'S DRAWING. REFER STRUCTURAL DRAWINGS ONLY FOR COLUMN DIMENSIONS.

THOUGH THE DRAWINGS MATCH, IF THERE ARE ANY DISCREPANCIES, BRING IT TO THE NOTICE OF THE ARCHITECT AT THE EARLIEST POSSIBLE TIME FOR RESOLUTION

ARCHITECT:

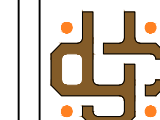

U C STUDIO
Architecture & Interior Design Consultants,
Bangalore, India.
email: urbancontinuum@gmail.com

PROJECT NO:	R- 2021 - 004
DRAWN BY:	SL
CHECKED BY:	PR
APPROVED BY:	UCS

CLIENT:

CANARA BANK CENTENARY
RURAL DEVELOPMENT TRUST(R)

PROJECT NAME:
PROPOSED CONSTRUCTION CANARA BANK'S
RURAL SELF EMPLOYMENT TRAINING INSTITUTE
AT KURNOOL,ANDHRA PRADESH.

DRAWING STATUS:

GOOD FOR CONSTRUCTION

[illegible]

R0	2022 08 07	R0 PACKAGE DRAWINGS	PR
NO.	DATE	DESCRIPTION	CHK BY

NO.	DATE
REVISIONS	

DRAWING TITLE:


TYPICAL RAILING DETAIL

SCALE:

1:10

SHEET:

A1

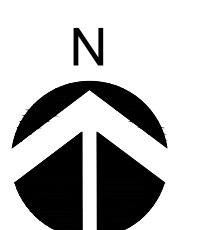

ISSUE DATE:

2022 08 08

DRAWING NUMBER

WD	R	A	503	R0
----	---	---	-----	----

