

+

TOTAL BUILDUP AREA - 16,027 SQ.FT

FINAL AREA STATEMENT

DRT BUILDUP AREA - 12,359 SQ.FT

BSNL HANDOVER AREA - 2,086 SQ.FT

DUCT AREA - 714 SQ.FT

BSNL COMMON SPACE AREA - 868 SQ.FT

TOTAL BUILDUP AREA - 16,027 SQ.FT

NOTE: FREE AND COMMON SPACE HAS GIVEN TO BSNL

OPTION-07

TOTAL BUILDUP AREA - 16,027 SQ.FT

AREA STATEMENT (BSNL)


DRT BUILDUP AREA - 13,227 SQ.FT

DUCT AREA - 714 SQ.FT

TOTAL BUILDUP AREA - 13,941 SQ.FT

BSNL HANDOVER AREA - 2,086 SQ.FT

NOTE: NO FREE / COMMON SPACE FOR BSNL

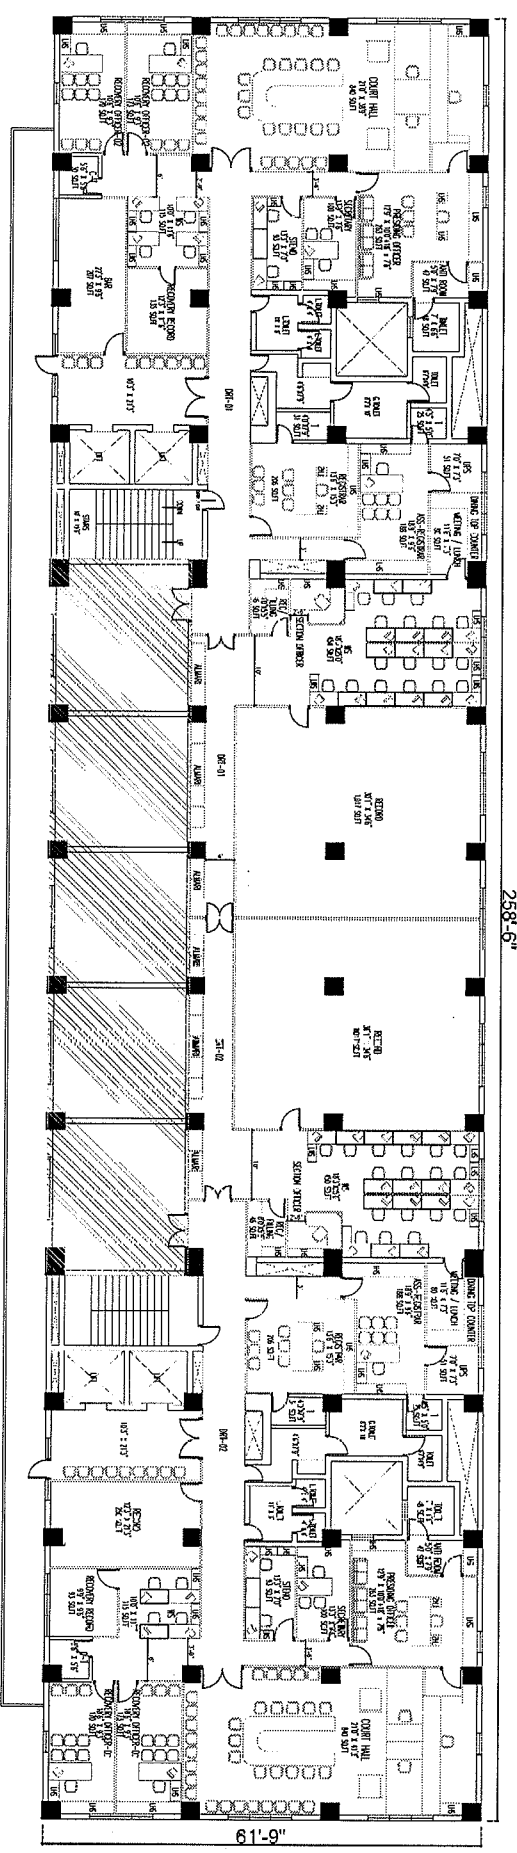

CARPET AREA
DRT 01 (INCL TOILET) - 5,610 SQ.FT
DRT 02 (INCL TOILET) - 5,610 SQ.FT

BSNL HANDOVER CARPET AREA STATEMENT

FINAL AREA STATEMENT

CARPET AREA - 1,823 SQ.FT

BSNL COMMON SPACE - 455 SQ.FT

BSNL CARPET AREA - 2,278 SQ.FT

FULL HEIGHT PARTITION
LOW HEIGHT PARTITION

L+S-L-LOW HEIGHT STORAGE
M+S-M-MEDIUM HEIGHT STORAGE
F+S-F-FULL HEIGHT STORAGE

EXISTING

PROPOSED FLOOR PLAN

COMMERCIAL COURT

CUBBON PARK

PROJECT:

LOCATION:

DRAWN: SE

DATE: 12-04-2022

CHECKED: AIA

DRAWING: NO & REV.

APPROVED: SJA

A1470-A10

ADVITH ARCHITECTS, INTERIOR DESIGNERS

37, CHIRANJEEV LAYOUT, HEBBAL KEMPAPURA, BANGALORE - 560024
MOB: 9442191929, TEL: 23331723, EMAIL: acvitharchitects@gmail.com

