

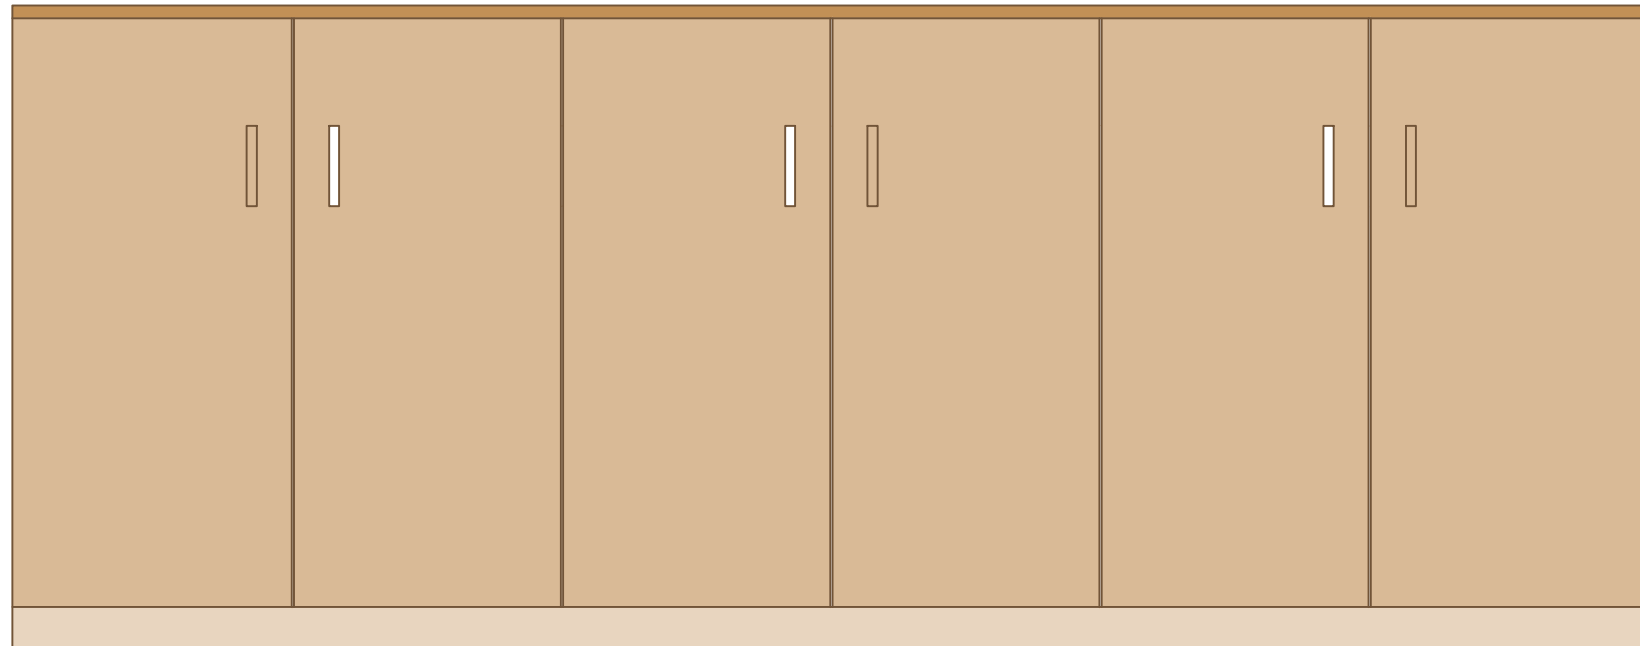
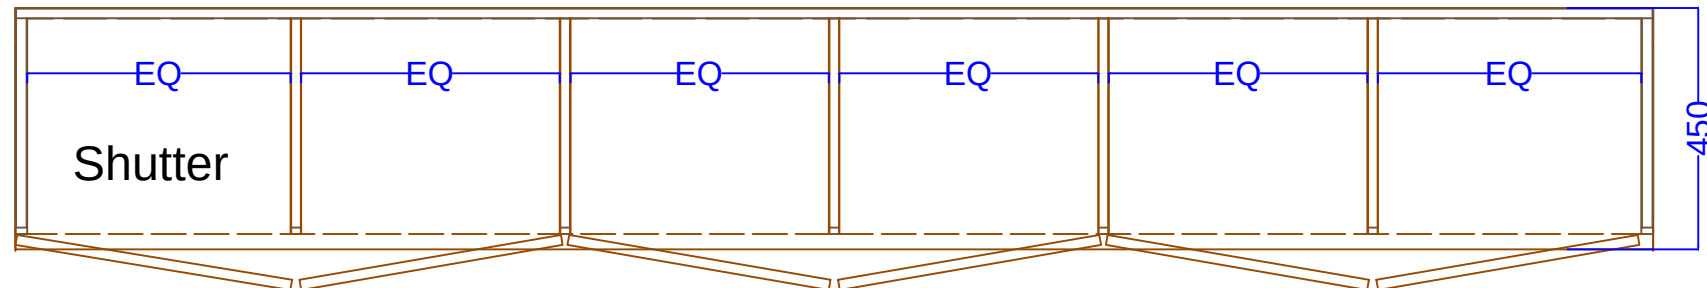


STORAGE UP TO 1.20 MT HT.

Elevation

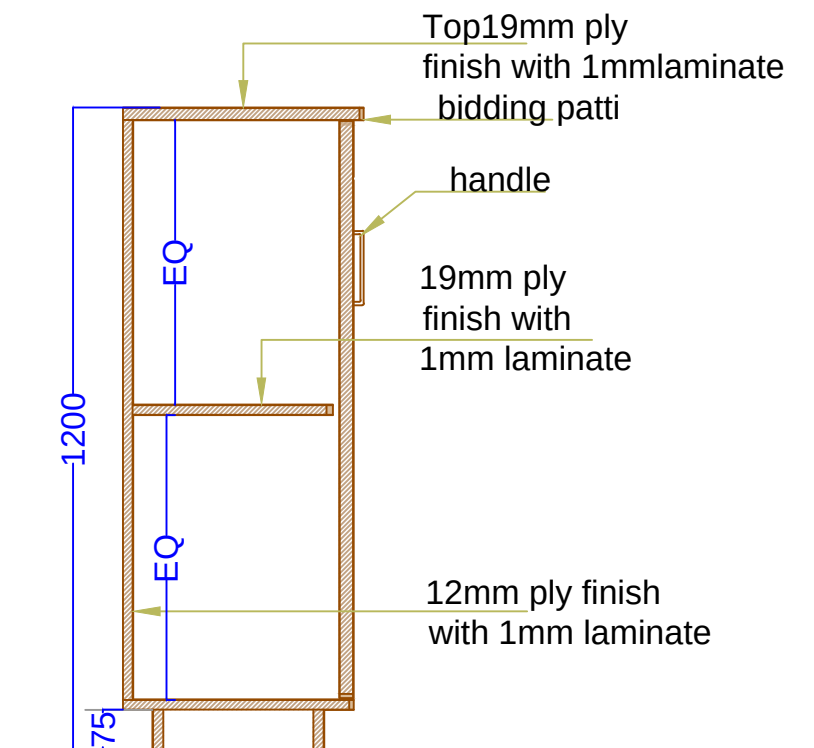

Plan

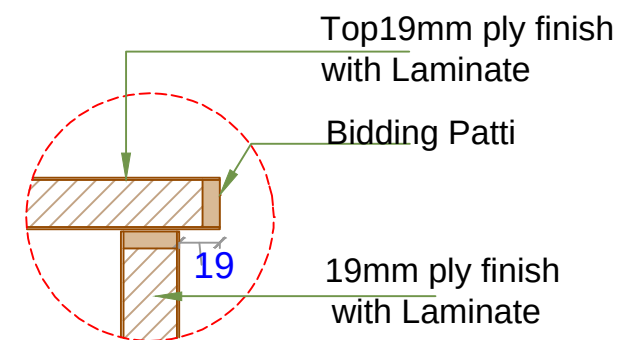

Detail D1

PROJECT :- INTERIOR
 CLIENT :- CANARA BANK , GIFT CITY
 DATE : 02-04-2020

DRG. NO. :- CANARA BANK/2020 /INTERIOR / 19

DRAWING:- STORAGE UP TO 1.20 MT HT. :-



SARJAN
 ARCHITECTS & PROJECT CONSULTANT
 51, River Palace- A, Opp. Old Civil Court, Nanpura, Surat- 395001.
 E-Mail: sarjanarch.pc@gmail.com Web: www.sarjanarchitects.com

Contact: +91-261-2476778/ 9879604444