


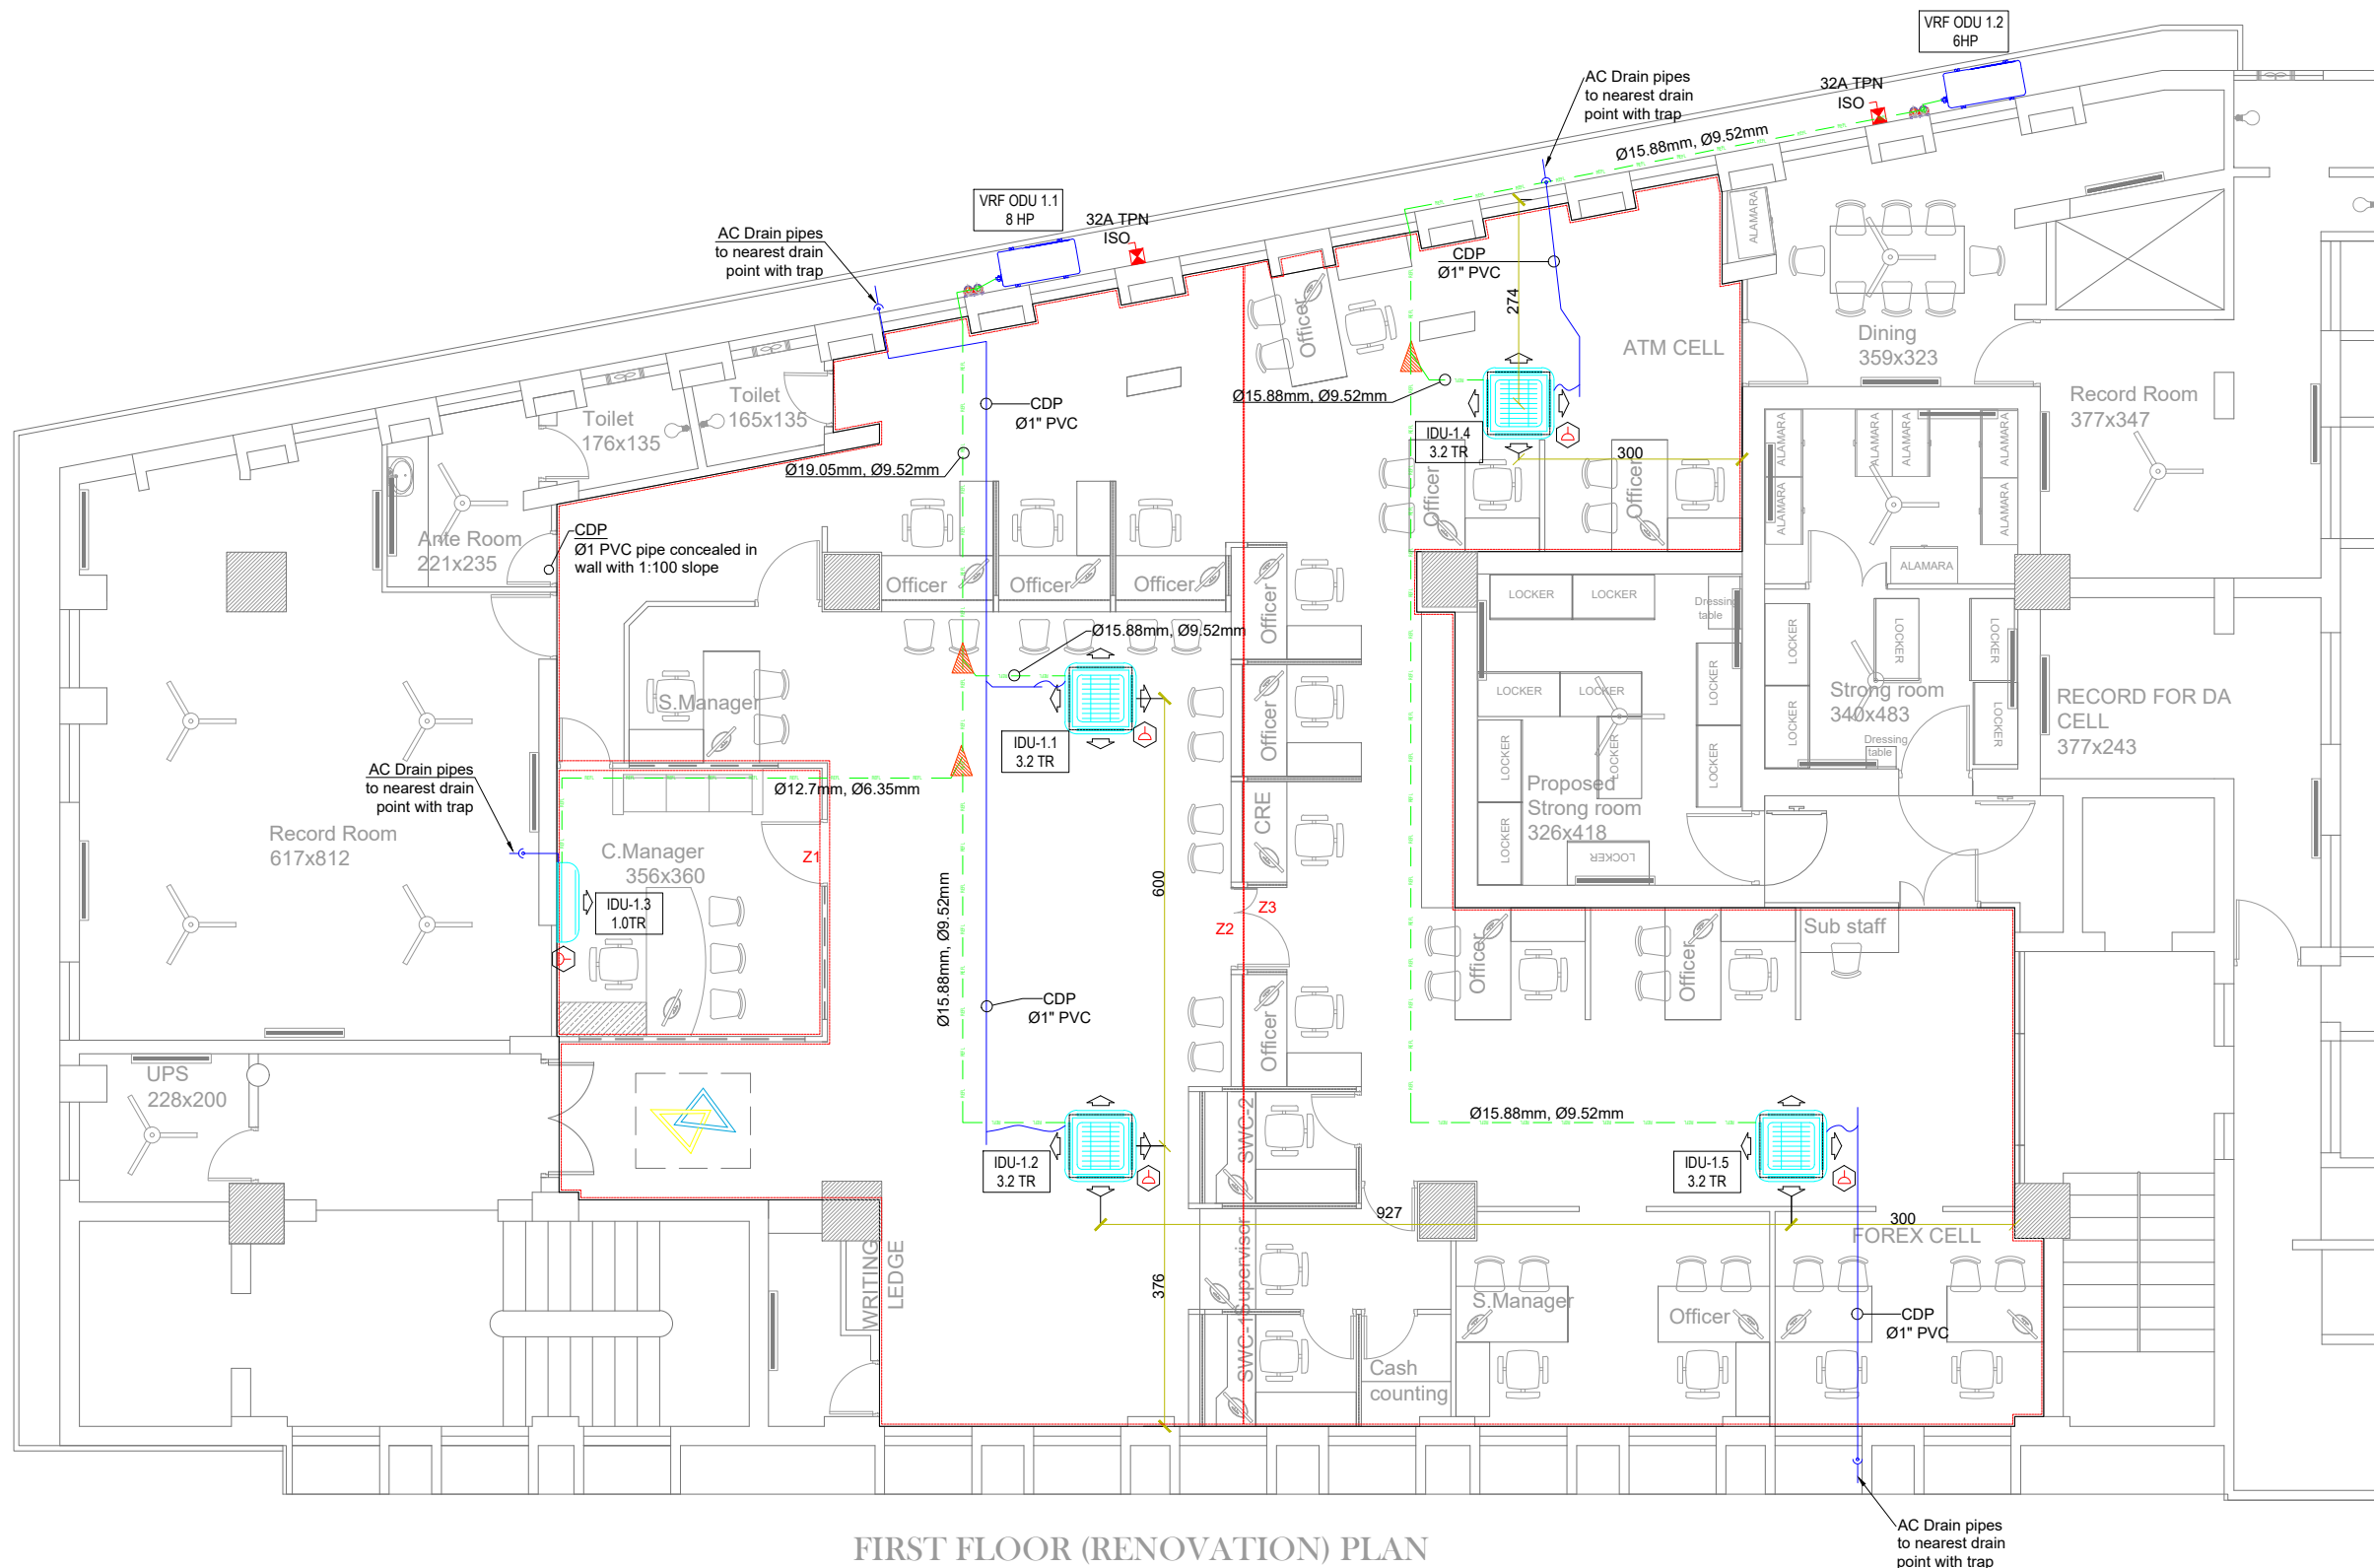

FIRST FLOOR (RENOVATION) PLAN

KEY PLAN :

NOTES :

- All dimensions are in centimeters unless specified.
- All drain pipes above false ceiling and concealed in wall shall be insulated with 9 mm thick closed cell XLPE insulation
- A minimum slope of 1:100 shall be maintained for horizontal drain pipe and suitable in-line trap to be provided.
- All structural penetrations shall be cleaned & sealed with suitable sealants
- Contractor has to check and confirm the air-conditioned spaces are well isolated and no possible contaminations / in-filtrations

LEGENDS :

SYMBOL	DESCRIPTION
	REFRIGERANT PIPE (L&S)
	AC CONDENSATION DRAIN PIPE
	HVAC ZONE
	REFNET JOINT
	230V, 1Ø SUPPLY FOR AC IDU
	415V, 3Ø SUPPLY FOR AC ODU

REVISION HISTORY:

REV	DATE	DESCRIPTION	BY	AP
01	05-01-2023	For Tender		
00	30-12-2022	For Approval		

ISSUED FOR TENDER

PROJECT :

CANARA BANK, CIRCLE OFFICE,
TRIVANDRUM

CLIENT :



ARCHITECT:

PRIMA ARCH

MEP CONSULTANT:



DRAWING TITLE:

AC LAYOUT - FIRST FLOOR

ORIGINAL SCALE:	DRAWN: JG	CHECKED: AF	AUTHORISED:	SIZE:
1:100	DATE: 28-12-2022	DATE: 05-01-2023	DATE:	A3
JOB NO: 165	DRAWING NO: 165	CBC1-MEP-AC-101	REV: 01	
PAGE NO:				