


BO : CIRCULAR ROAD, MUJJAFARNAGAR(U.P.)

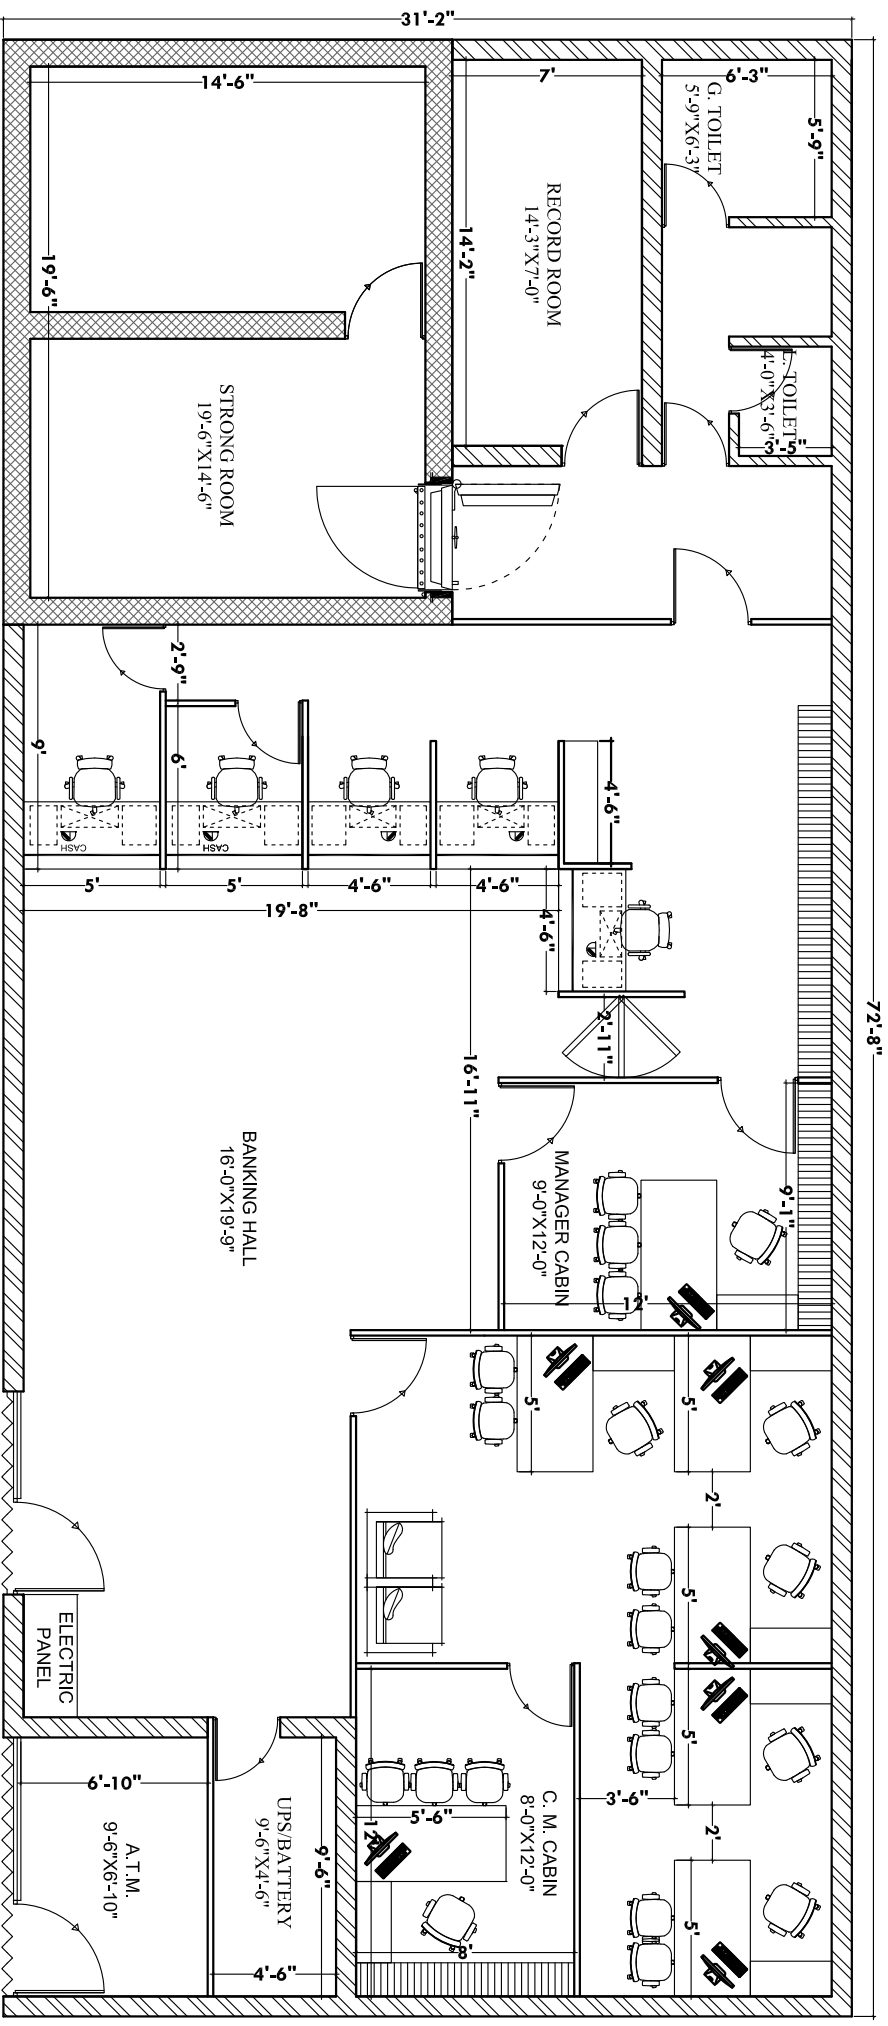

OPTION - 02

GENERAL NOTES:-

- THE DRAWING IS THE PROPERTY OF ARCH DESIGN AND SHALL BE USED ONLY FOR THE PURPOSE OTHER THAN FOR WHICH IT IS ISSUED WITH OUT PERMISSION OF ITS PRINCIPALS.
- THE DRAWING IS TO BE READ IN CONJUNCTION WITH OTHER DESIGNED RESPONSIBILITY OF THE CONTRACTOR/ SERVICES CONSULTANTS DRAWING. IT SHALL BE THE CONTRACTOR'S RESPONSIBILITY TO CHECK THE DRAWING PRIOR TO CONSTRUCTION.
- ALL WRITING DIMENSIONS ARE TO BE FOLLOWED AND THE DRAWING IS NOT TO BE SCALED.
- NOTE: ALL DIMENSIONS ARE IN FEET WITH INCHES IN PARENTHESIS.

PROJECT:-

PROPOSED INTERIOR LAYOUT PLAN
OF CANARA BANK AT
CIRCULAR ROAD, MUJJAFARNAGAR(U.P.)

DRAWING TITLE:-

INTERIOR LAYOUT PLAN
FOR GROUND FLOOR

N.T.S.

DWG. NO.:-

CB-MZN-01

DATE:-

29.07.2021

NORTH:-



ARCH DESIGN
ARCHITECTS

ARCHITECTS, INTERIOR DESIGNERS, PROJECT MANAGEMENT
H.O. C-52, KANAKPURI PARK, NEW DELHI-110042 (INDIA)
CIVIL LINES, BULANDSHAHAR-203001 (INDIA) : 9892277440, 9412957900.
Email :- archides12@gmail.com