


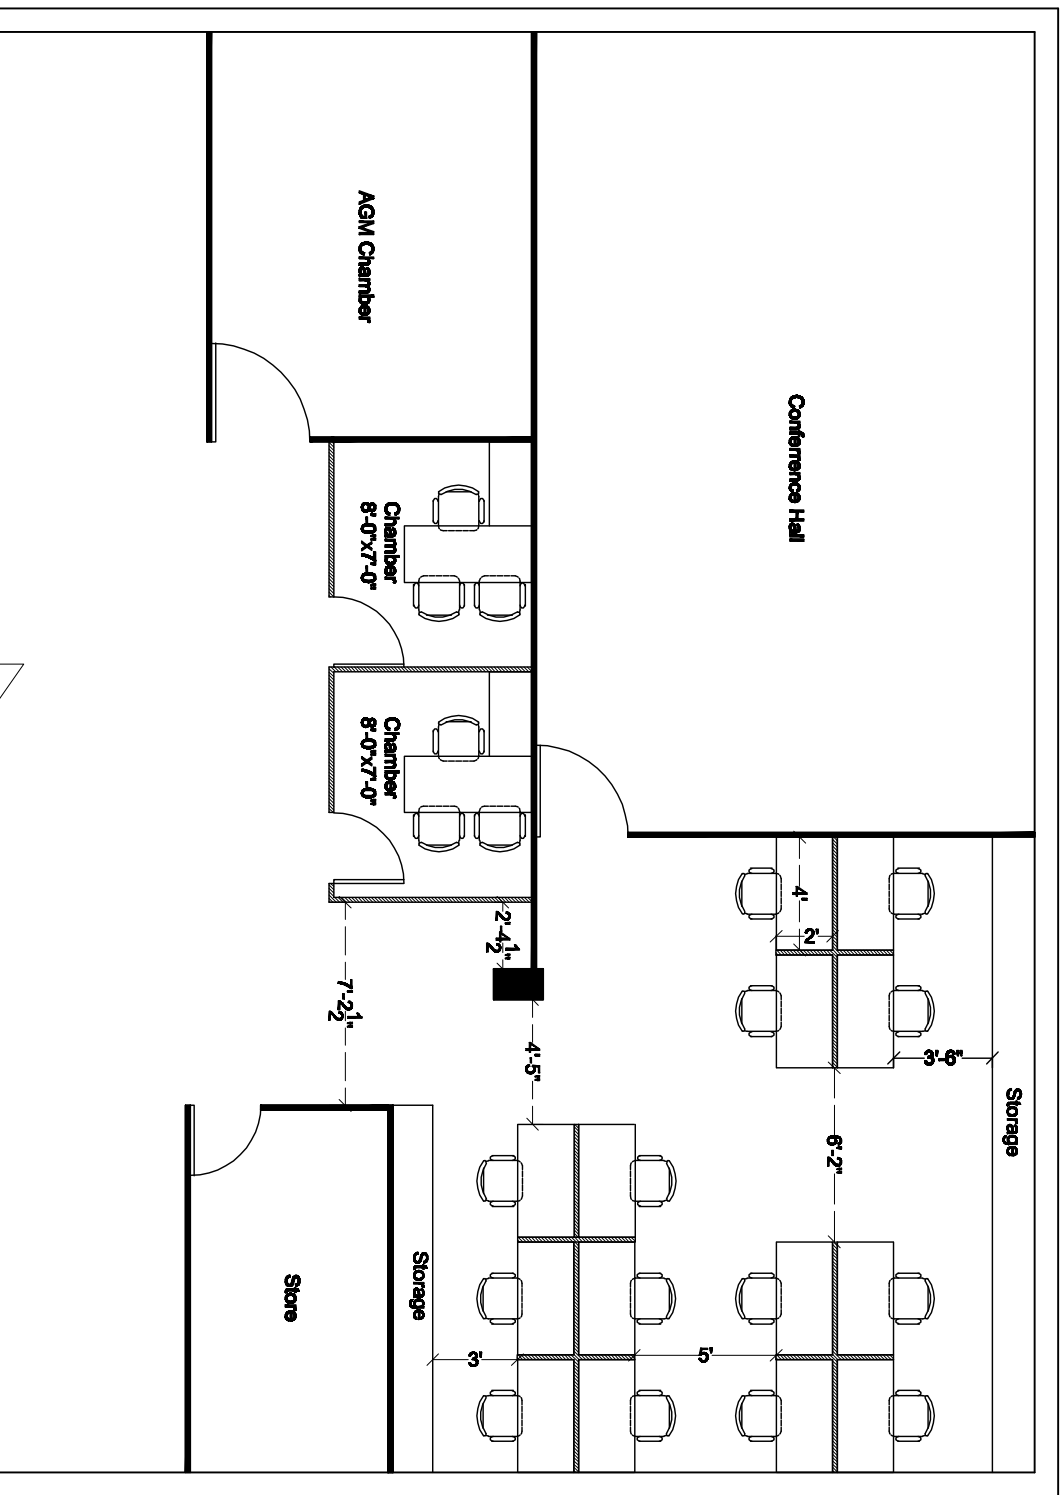

LAY OUT -1

PROPOSED PART LAY OUT OF CANARA BANK
RO JAMSHEDPUR

Drawing Title:-	M/S RAM LAKSHMAN & SKY ASSOCIATE Architect, Interior Designer & Valuer Flat No-101 Beta Block , Srinath residency Kadma Jamshedpur -831005 Mob-6203263491 , 9431982201 Email-yaasharch18@yahoo.com
Proposed Lay out drawing	
Ref No-Ar/CanRo/23-24	
Date-04/05/23	