


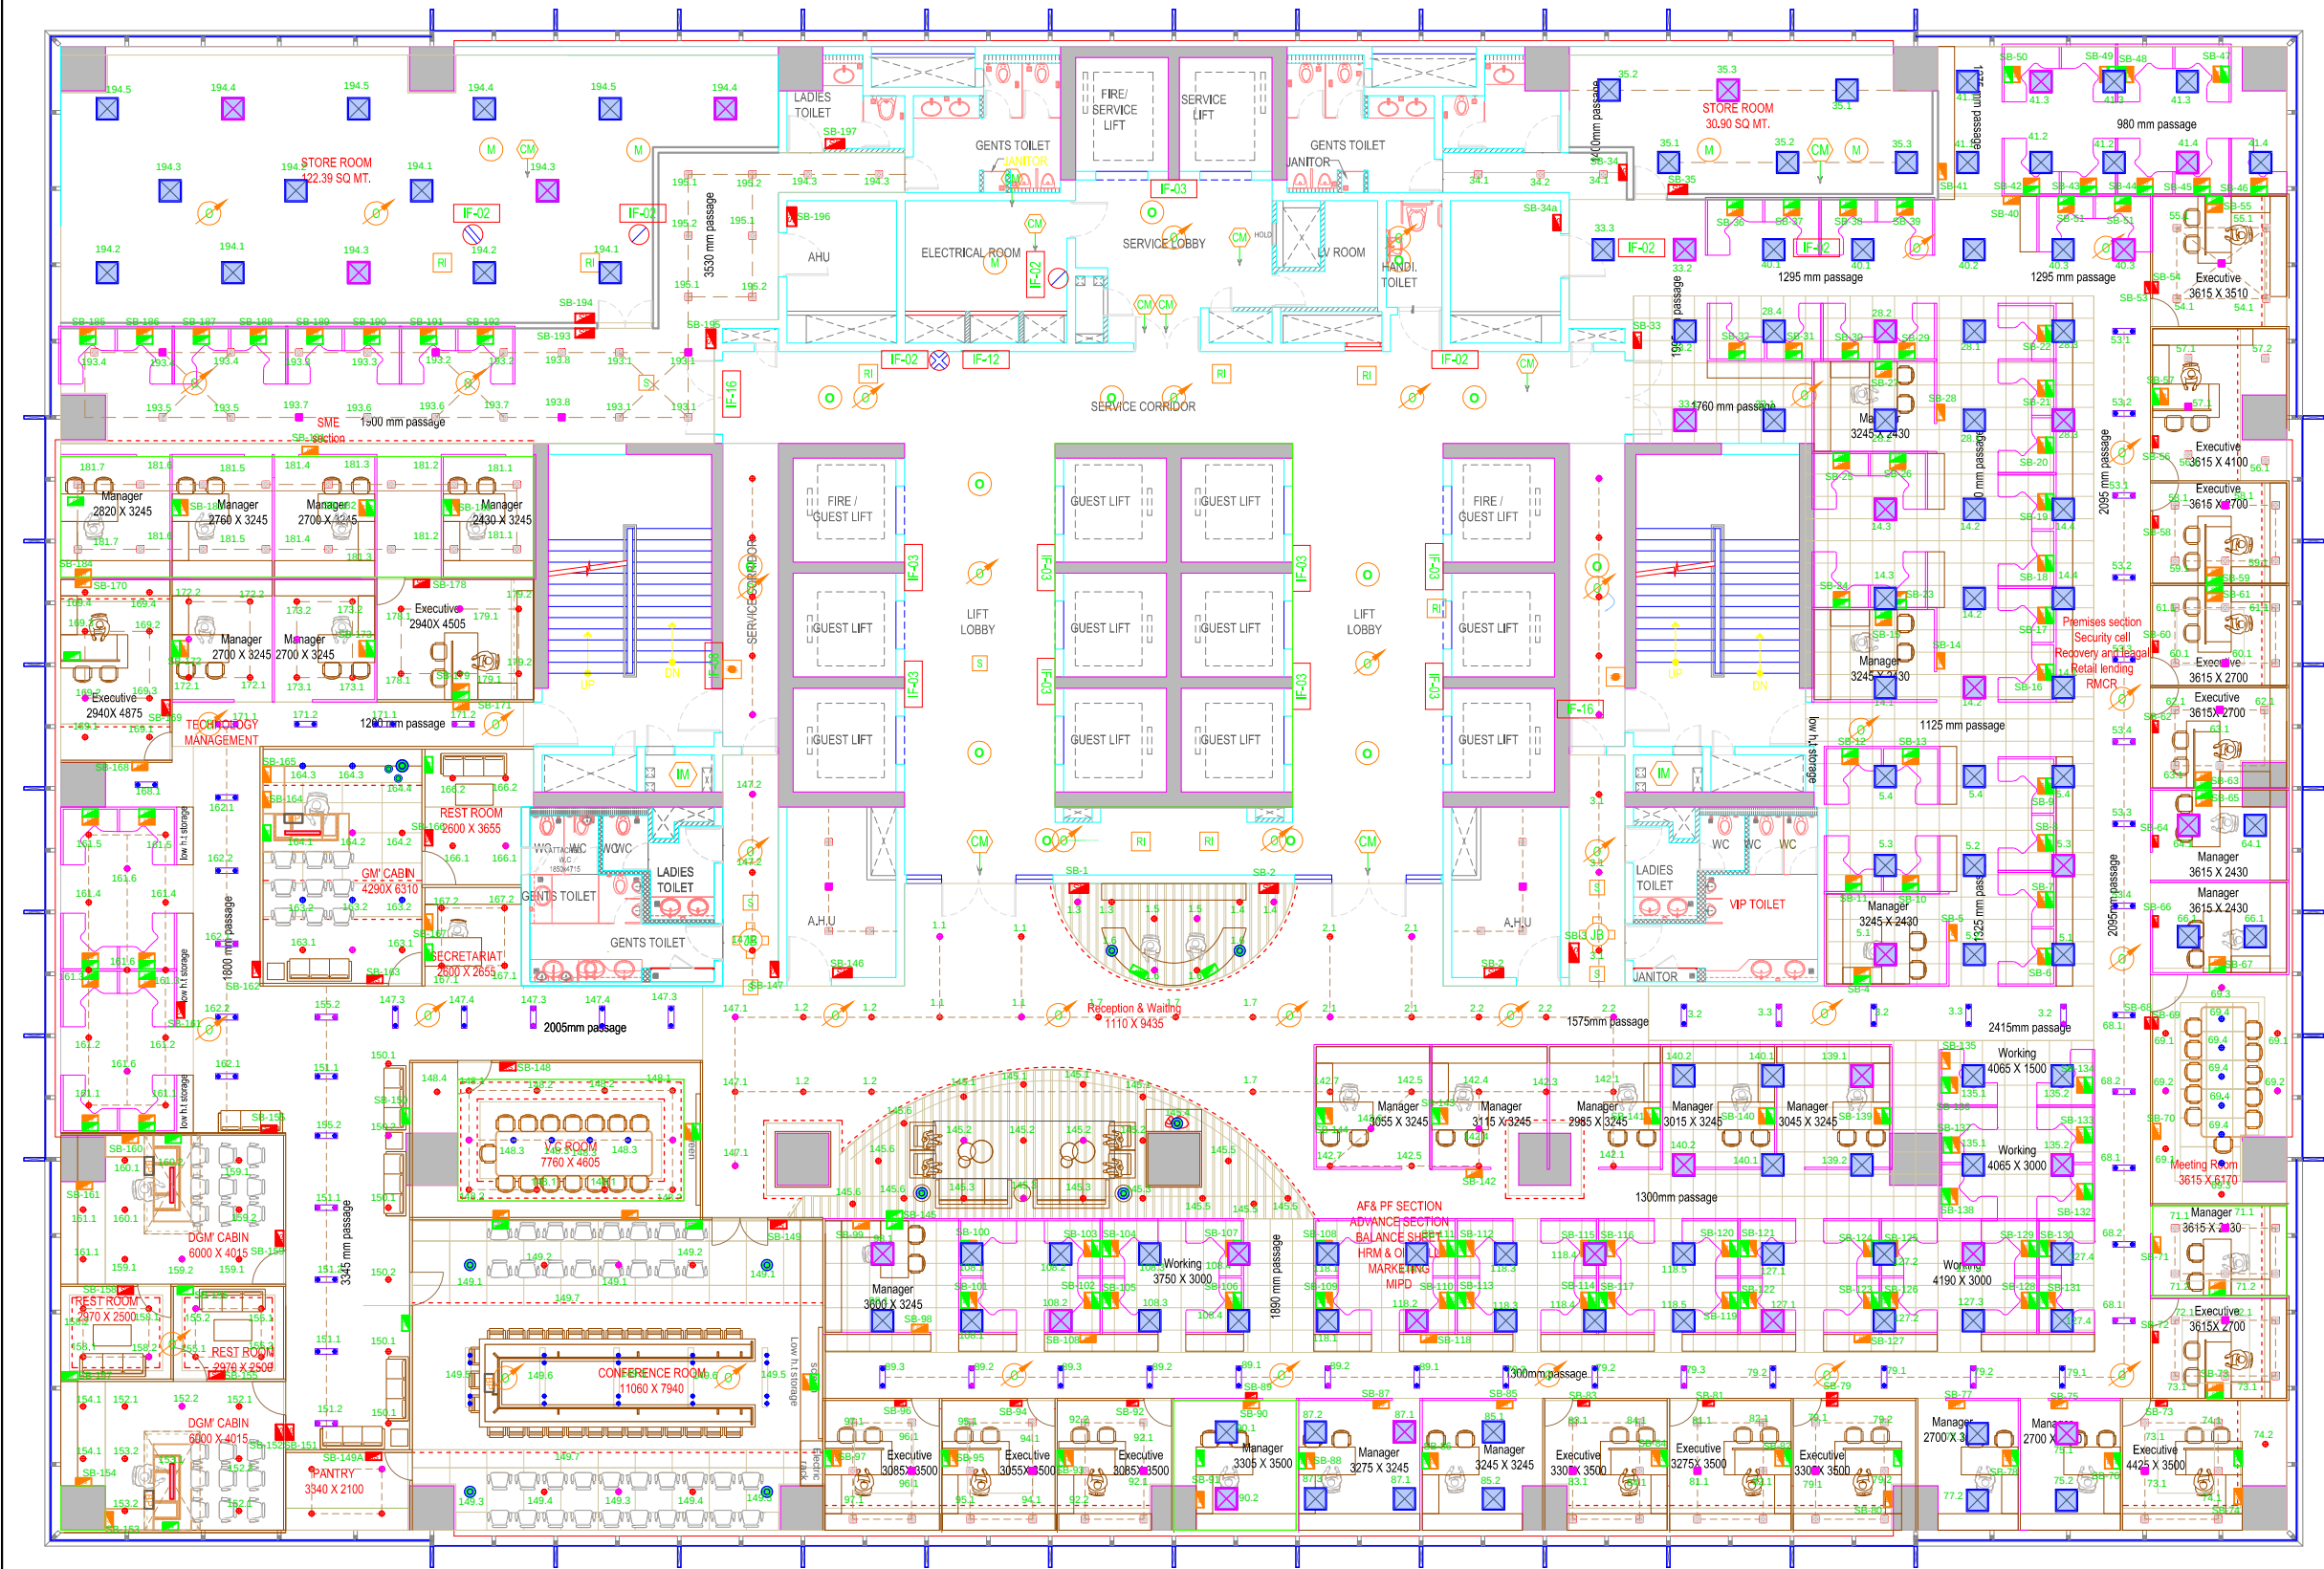

- LEGENDS**
- Switch Board Height 2'-3" **UPS POWER**
 - Switch Board Height 2'-9"
 - Switch Board Height 4'-3"
 - Wi-Fi
 - Bell Point HT. - 4'-3" - 5nos.
 - Led strip
 - Pendant Light - 3nos.
 - Intercom 105 nos.
 - 15wt down Light Nos-137
 - 15wt down Light Nos-185
 - Hanging light Nos-14
 - 2x2 36wt down Light NOS-120
 - 12wt down Light Nos-36
 - 6wt down Light Nos- 45
 - UPS power light nos. 130
 - ✕ Exhaust Fan
 - MCB MCB @ M 5"

DESCRIPTION REVISED ELECTRICAL LAYOUT	PROJECT CANARA BANK	STAGE CONCEPTUAL	DATE 31-07-2020	ARCHITECTS & PROJECT CONSULTANTS 51, River Palace-A, Opp. Old Civil Court, Nanpura, Surat- 395001. E-Mail: sarjanarch.pc@gmail.com Web: www.sarjanarchitects.com Contact: +91-261-2476778/ 9879604444
--	--	---------------------------------------	--------------------------------------	--