


3.25

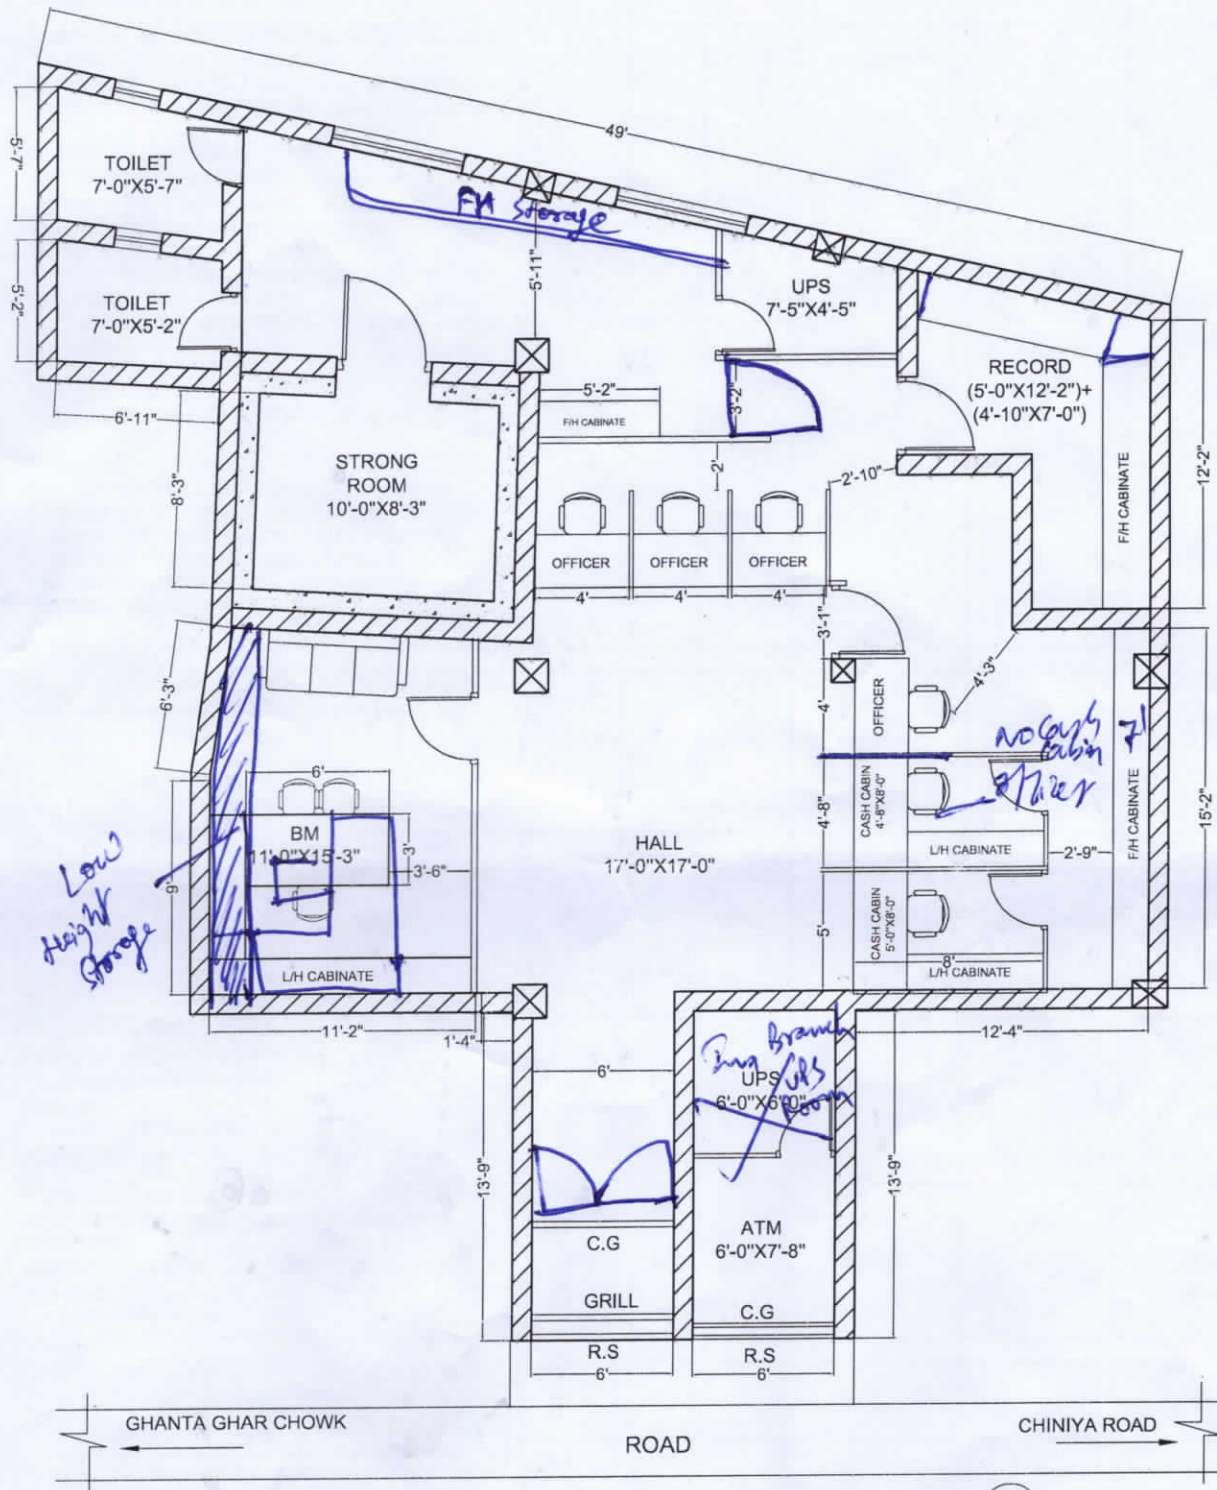

GROUND FLOOR
AREA = 1346.51 SQ. FT.

PROPOSED INTERIOR LAYOUT FOR CANARA
BANK GARHWA BRANCH, GARHWA.


Internal

SHEET NO - ARC/01

DATE - 2025.08.05

Design Oriented Techniques
303 Urmila apartment,
Tharpakna, Ranchi-834001
email: dotconsultant@gmail.com
Web: www.dotconsultants.in
Tel: 9934114276, 9471550077



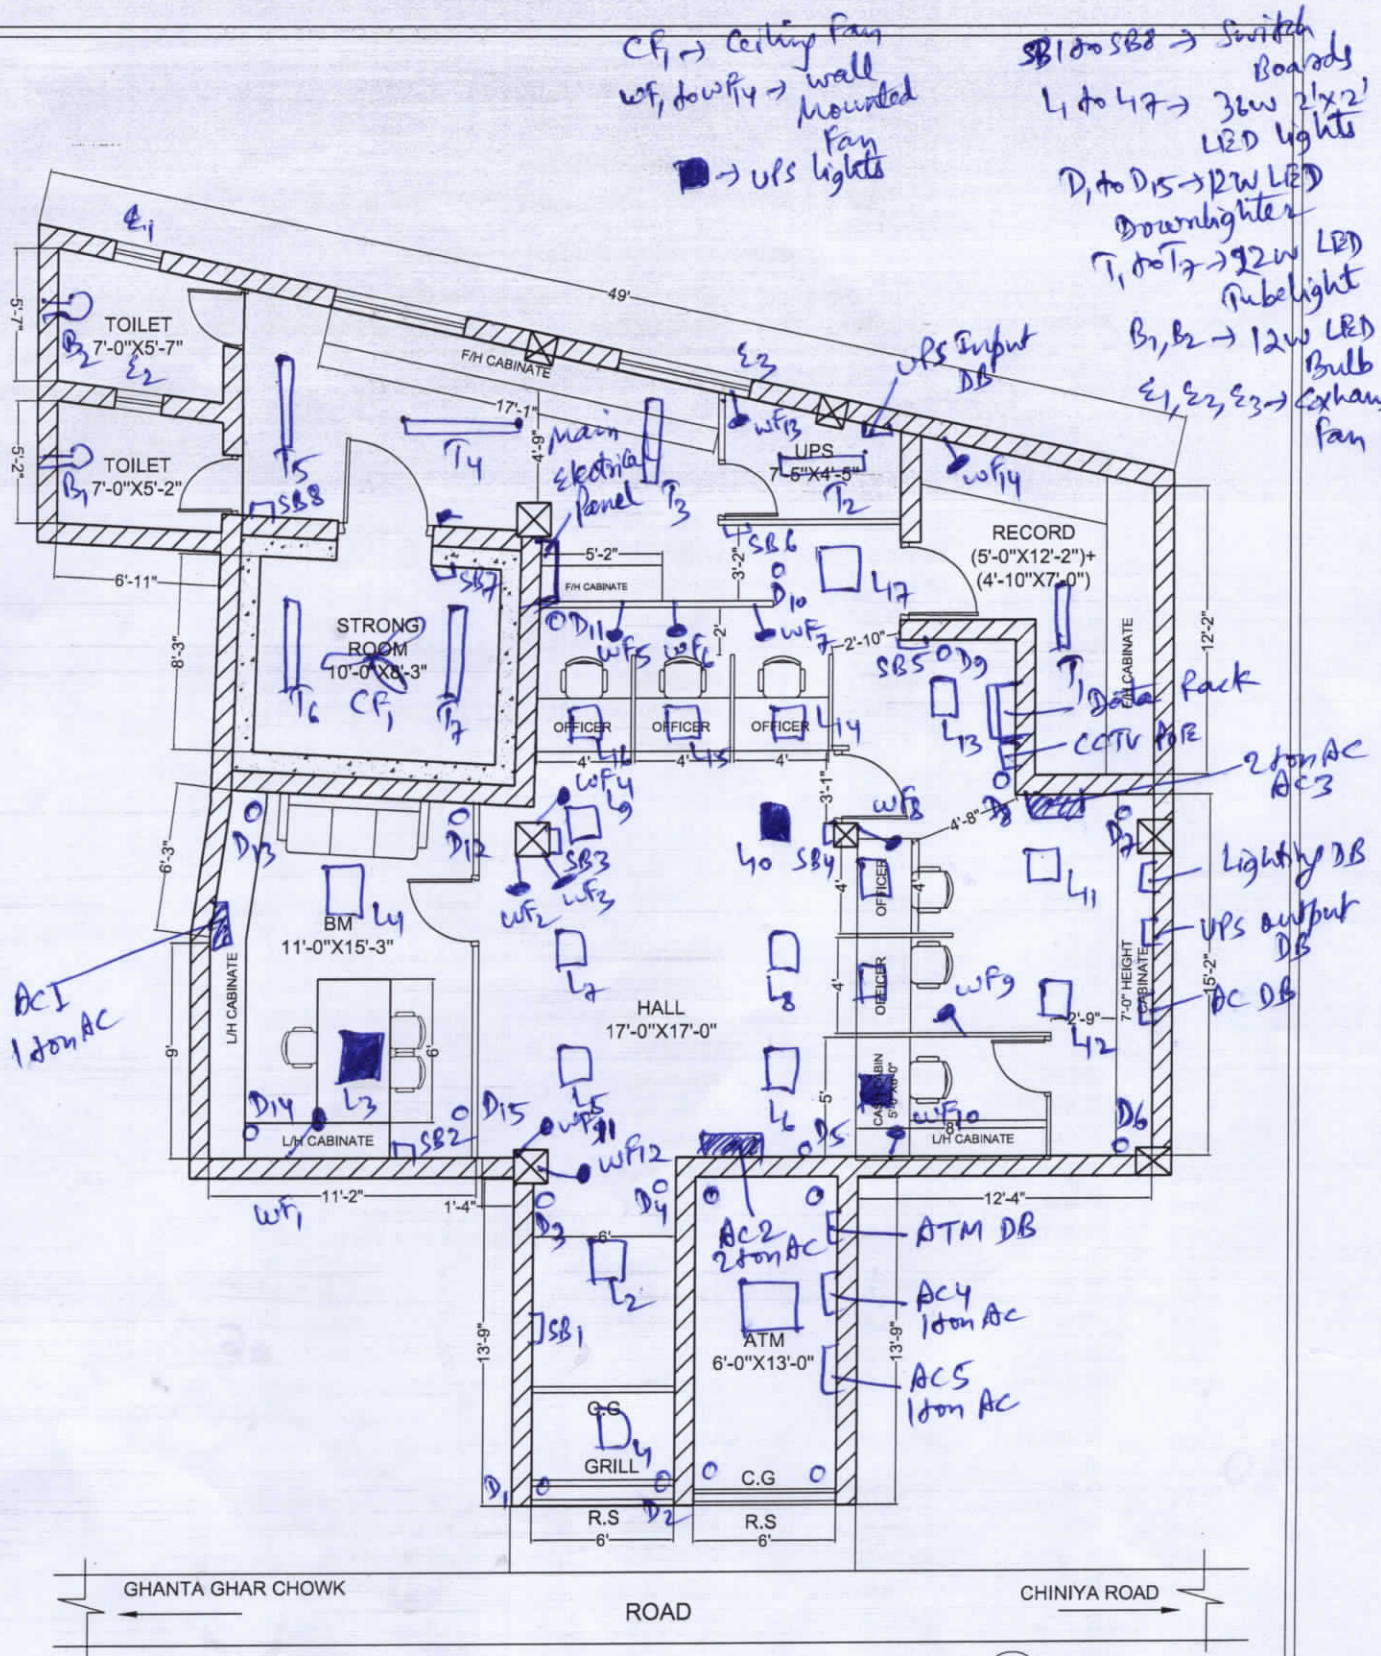

GROUND FLOOR
AREA = 1346.51 SQ. FT.

PROPOSED INTERIOR LAYOUT FOR CANARA
BANK GARHWA BRANCH, GARHWA.

SHEET NO - ARC/01

DATE - 2025.09.08

Internal

Design Oriented Techniques
303 Urmila apartment,
Tharpakna, Ranchi-834001
email: doticonsultants@gmail.com
Web: www.doticonsultants.in
Tel: 9934114276, 9471550077

