


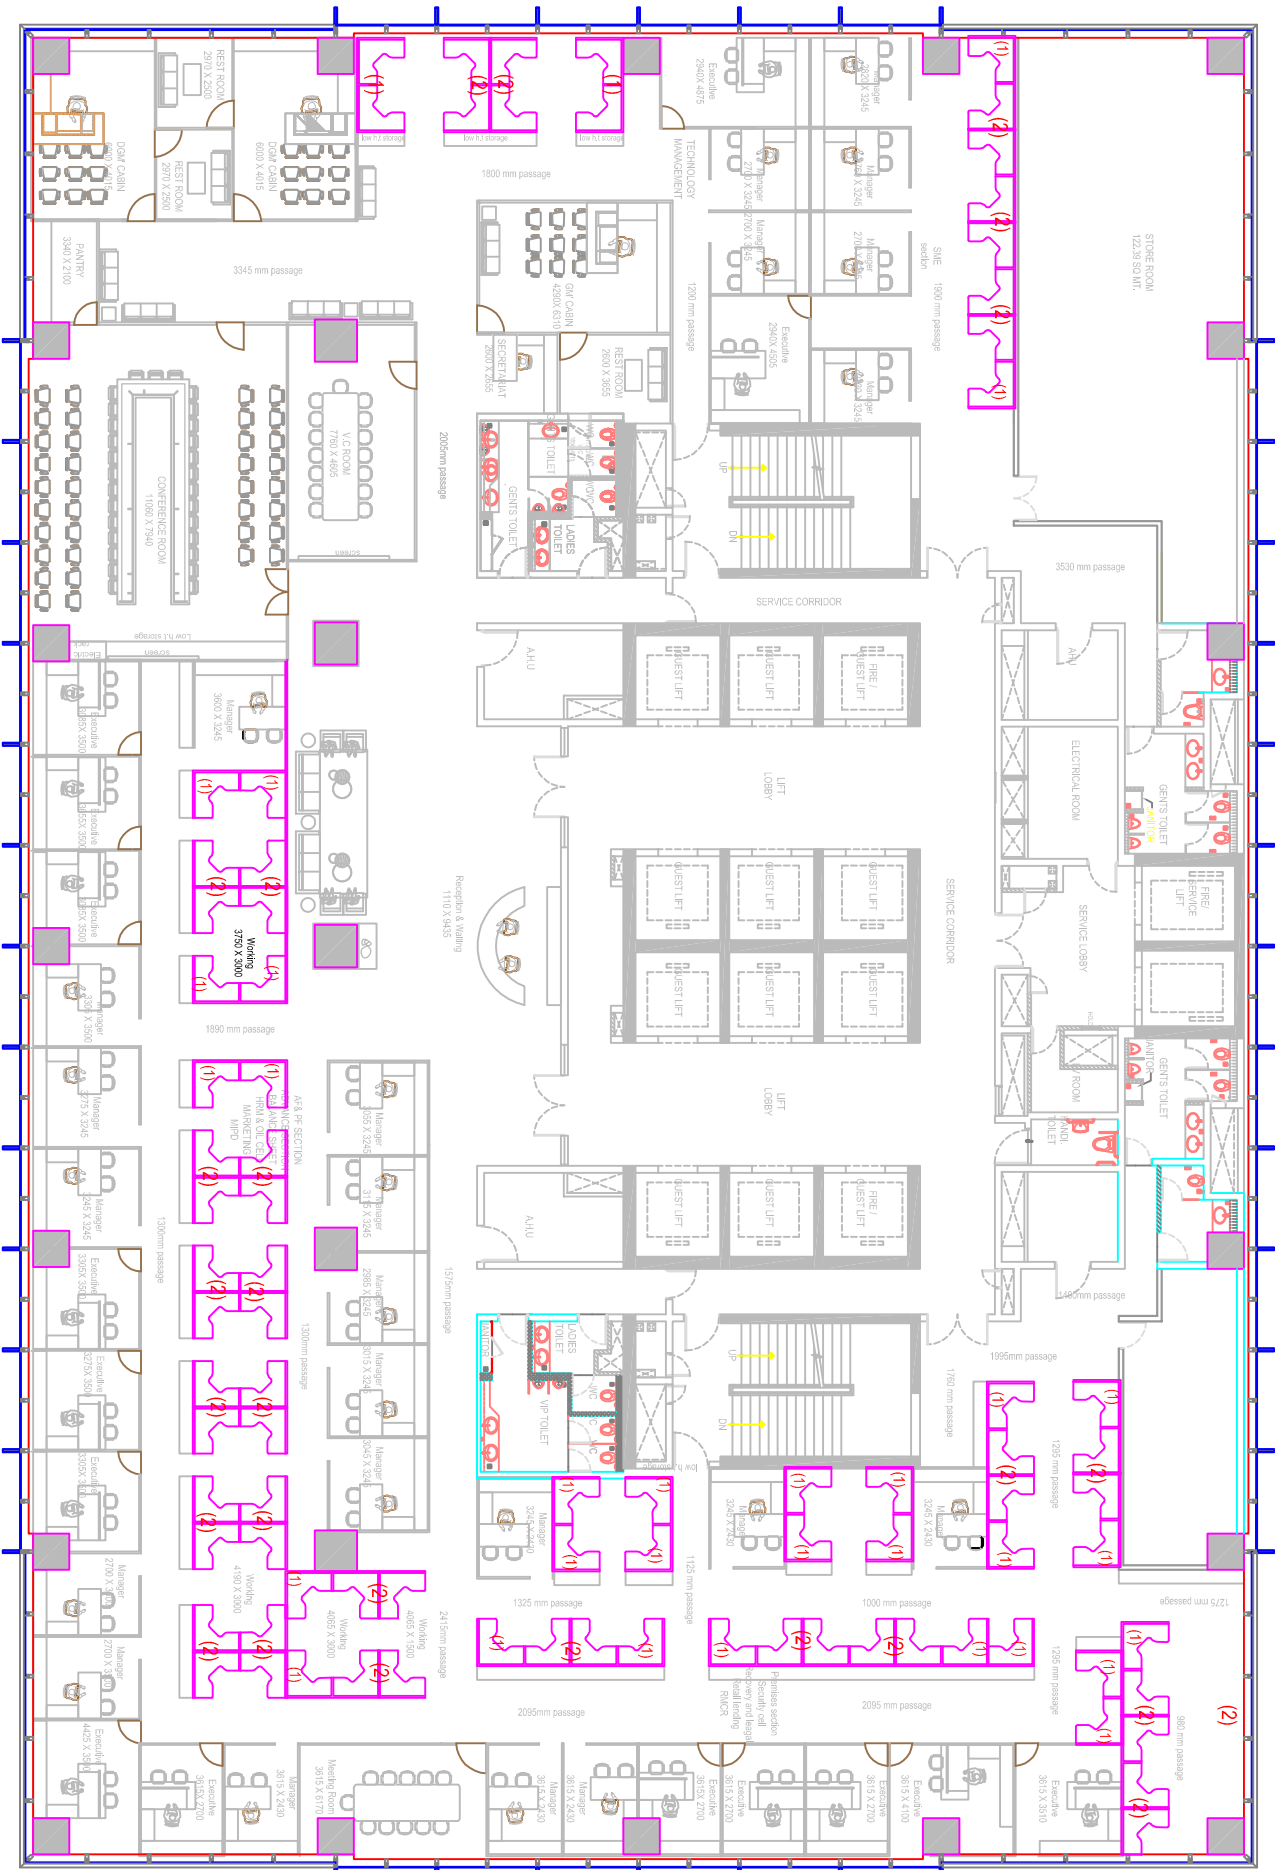

1 no indicates
L shape Table
- 32 nos

2 no indicates
T shape Table
- 26 nos

DESCRIPTION	PROJECT	STAGE	DATE	
MODULAR FURNITURE LAYOUT	CANARA BANK	CONCEPTUAL	31-07-2020	SARJAN ARCHITECTS & PROJECT CONSULTANTS 51, River Palace-A, Opp. Old CIVL Court, Marayana, Sagar-350001. E-Mail: sarjanarchi@gmail.com Web: www.sarjanarchi.com Contact: +91-261-2476778/ 987804444