


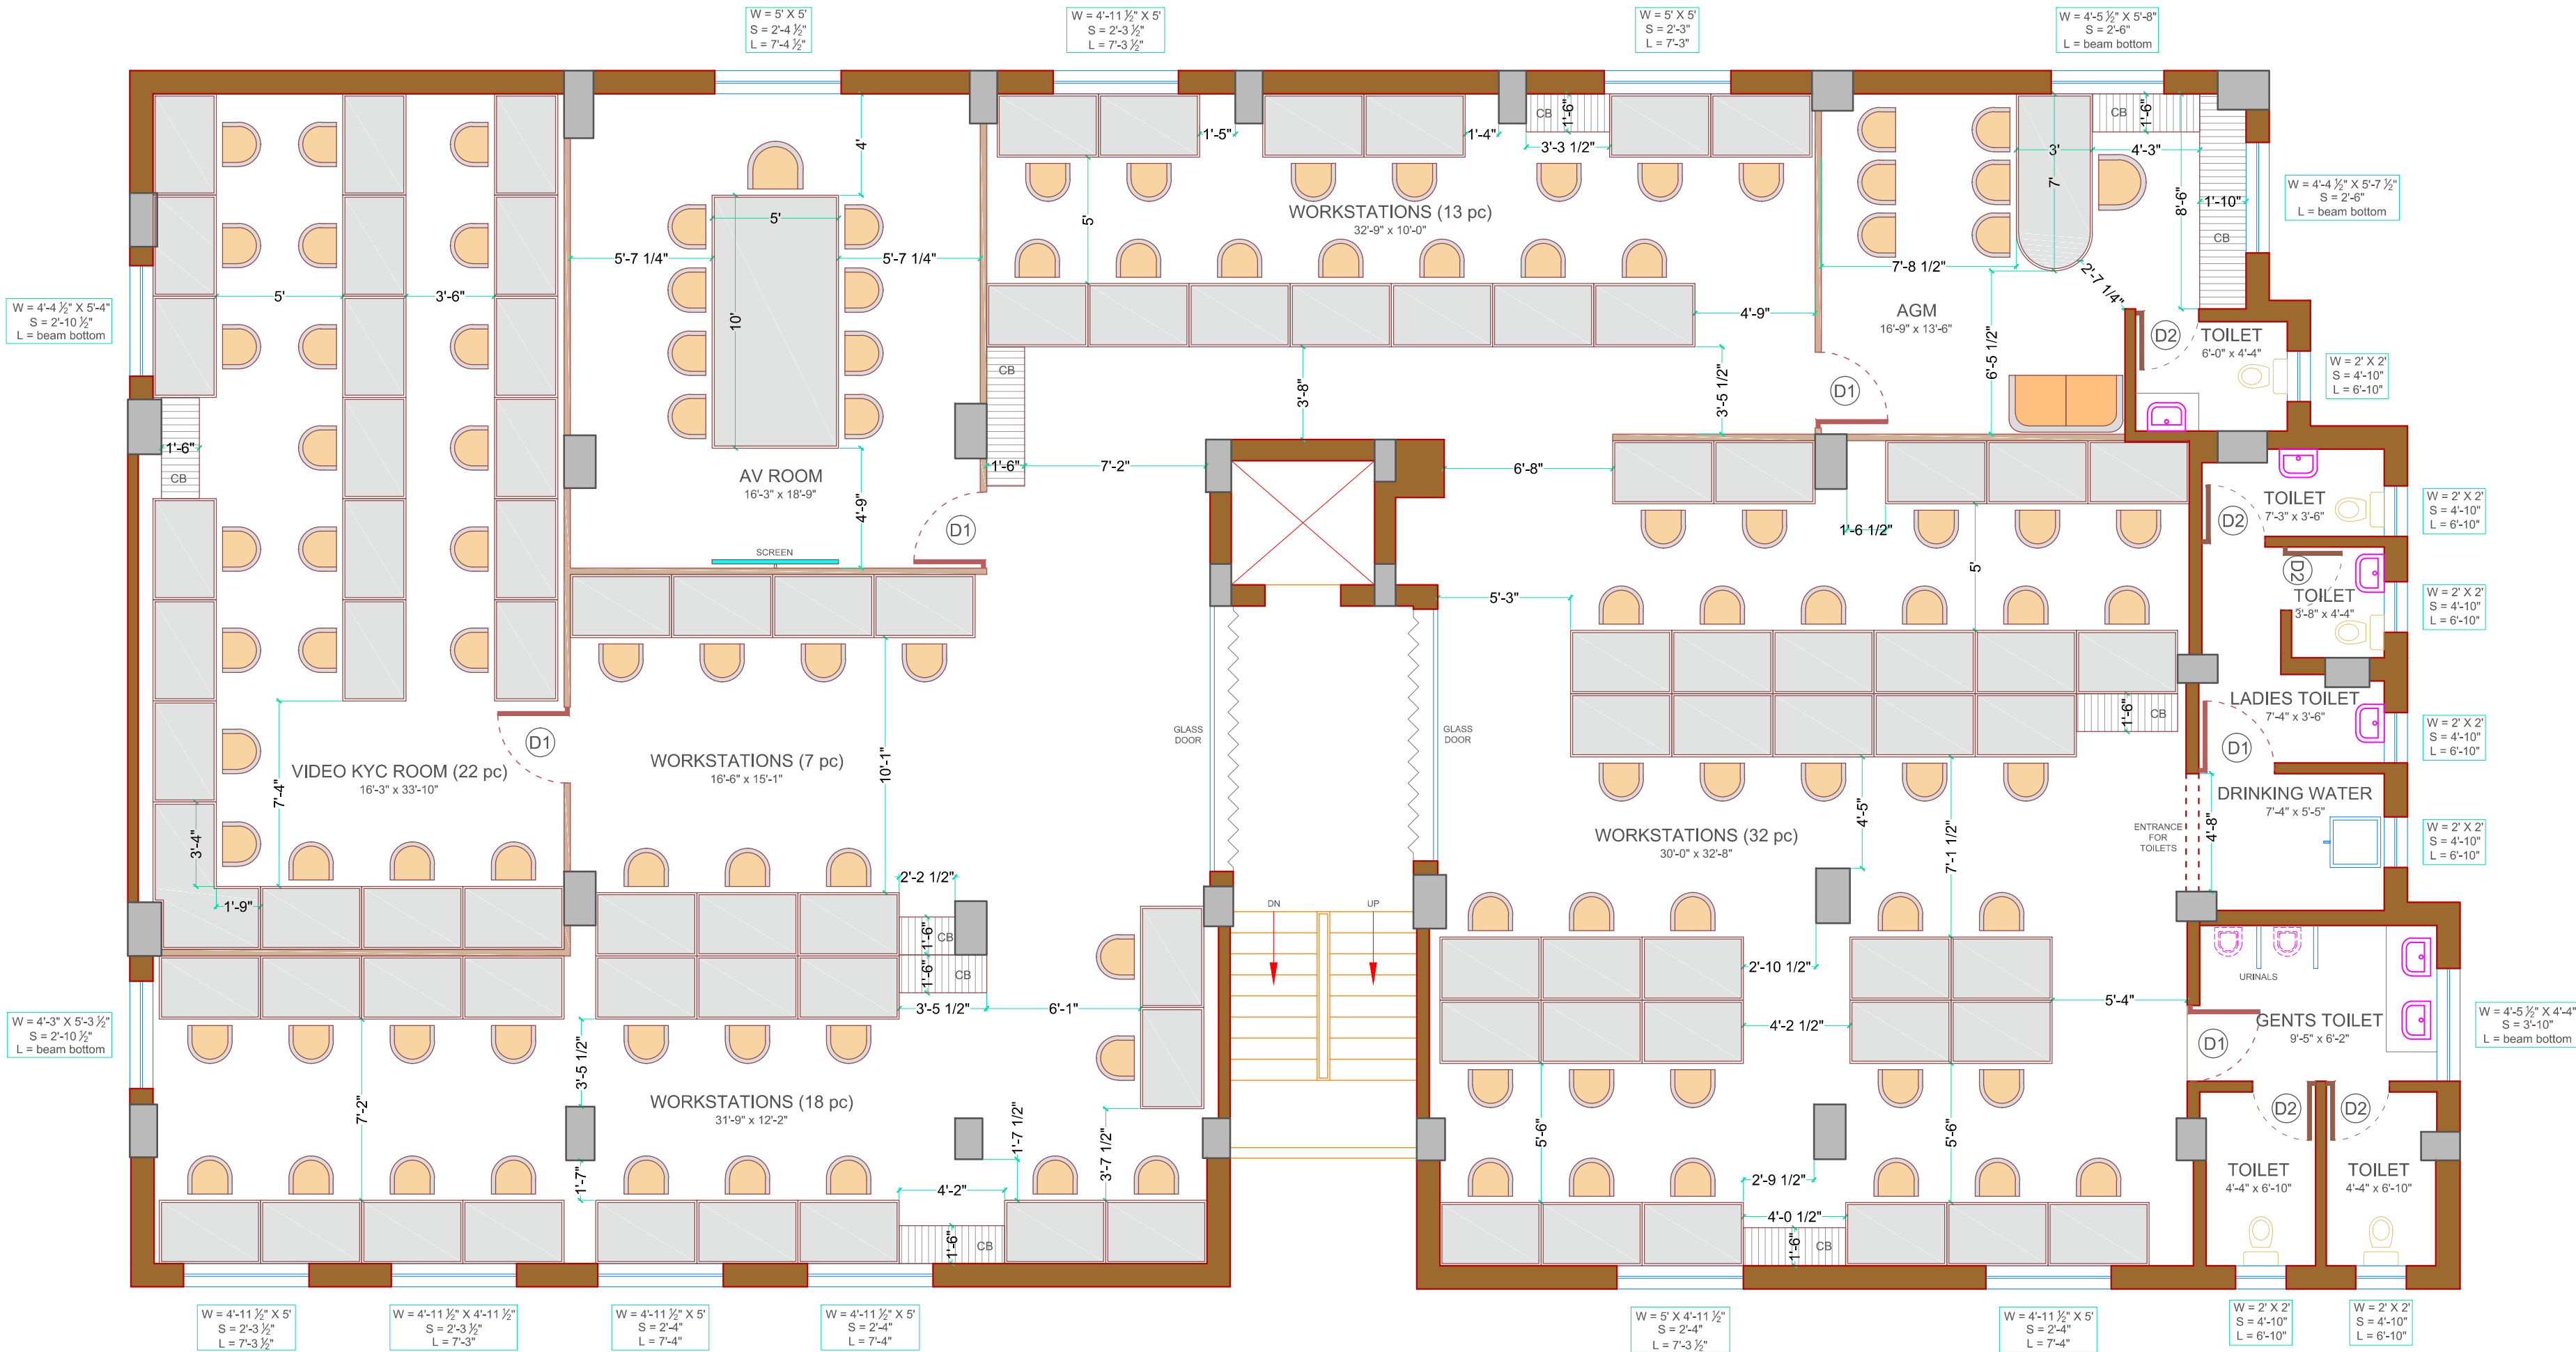

SCHEDULE OF DOORS				
SL.NO.	WIDTH	SILL LVL.	HEIGHT	LINTEL LVL.
D1	3'-0"	00	7'-0"	7'-0"
D2	2'-6"	00	7'-0"	7'-0"

SEATING CAPACITY DETAILS
VIDEO KYC - 22 PERSONS
AV ROOM - 9 PERSONS
WORKSTATIONS - 70 PERSONS

WORKSTATION TABLE SIZE - 4'-0" x 2'-6"

NOTE : All dimensions are in ft-inches

PROJECT
CANARA BANK CPH
AT BORING CANAL ROAD, PATNA


CLIENT
CANARA BANK

SHEET TITLE
PROPOSED INTERIOR LAYOUT

DRAWN BY ABHISHEK	SCALE NTS
-----------------------------	---------------------

DRAWING NO. 01	DATE 30-09-21
--------------------------	-------------------------

REVISION 1 : 01-10-21

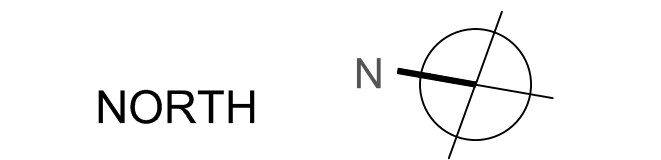

100-B Patliputra Colony .opp. P&M Mall,
Near Notre Dame Academy ,patna 800013
tel/fax:0612-2267175/2275624
e:contact@kapoors.biz.web: www.kapoor.biz

k&a
kapoor and associates
ARCHITECTURE | INTERIOR DESIGN | URBAN DESIGN