



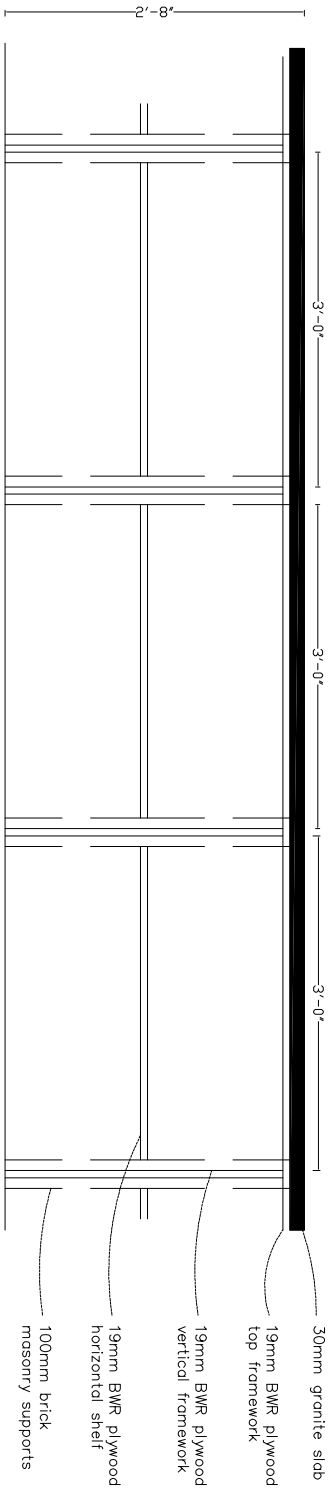


FRONT  
ELEVATION  
INTERNAL

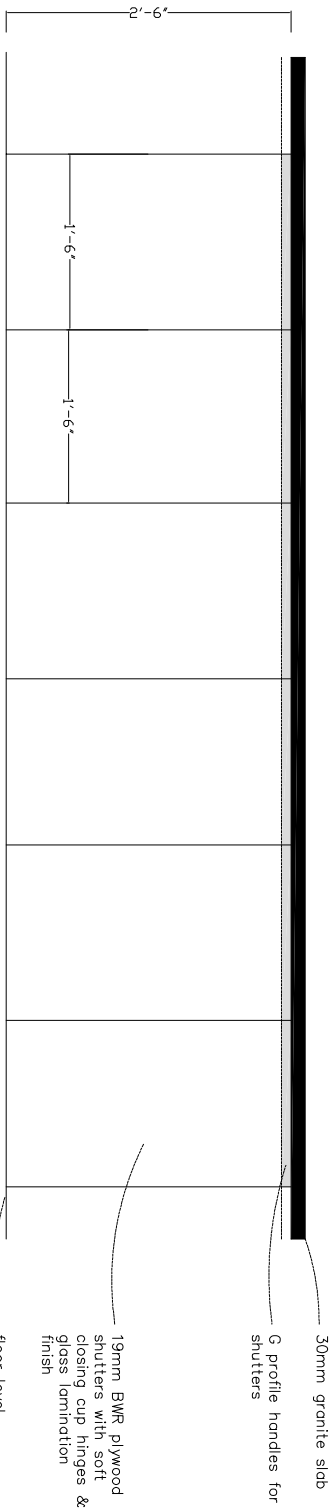

FRONT  
ELEVATION  
EXTERNAL





PLAN

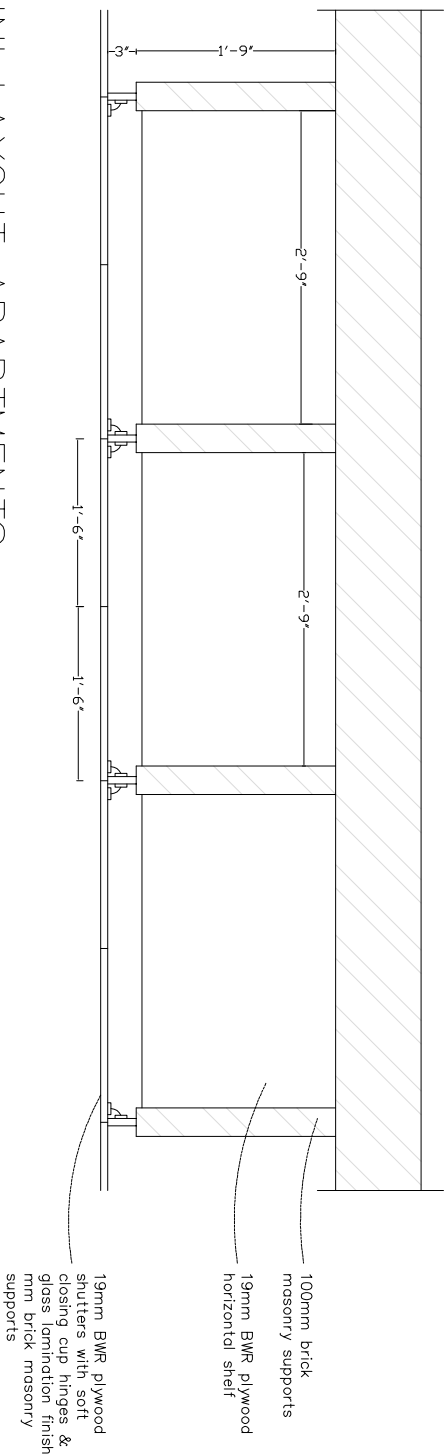

BLOCK 42, NANDINI LAYOUT APARTMENTS  
KITCHEN LOW LEVEL CABINET

\*The measurements shown are indicative only. Minor variations due to site conditions to be accounted.

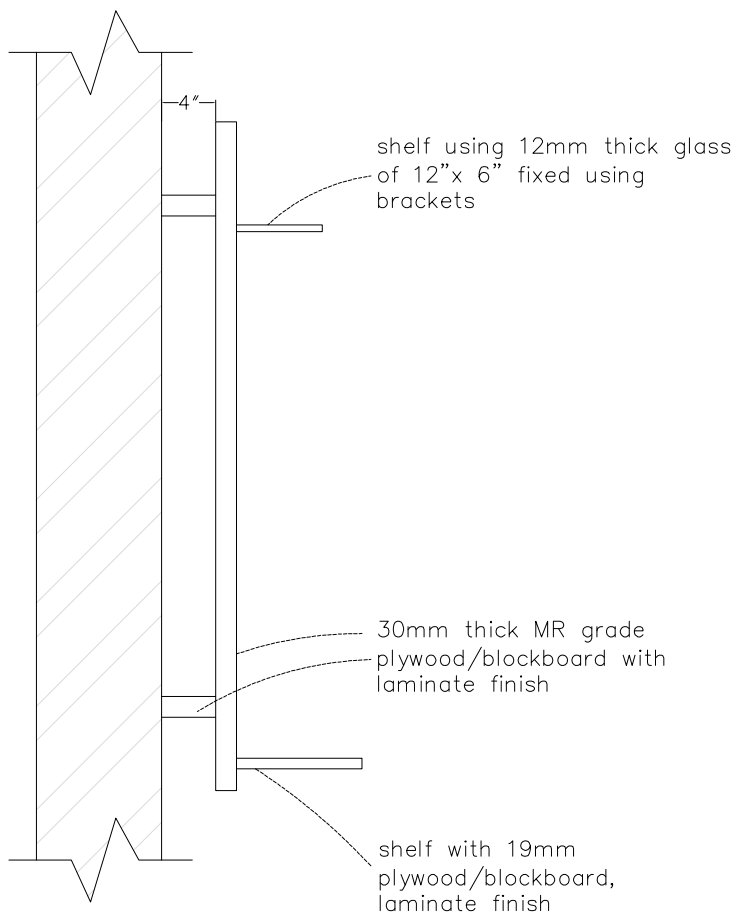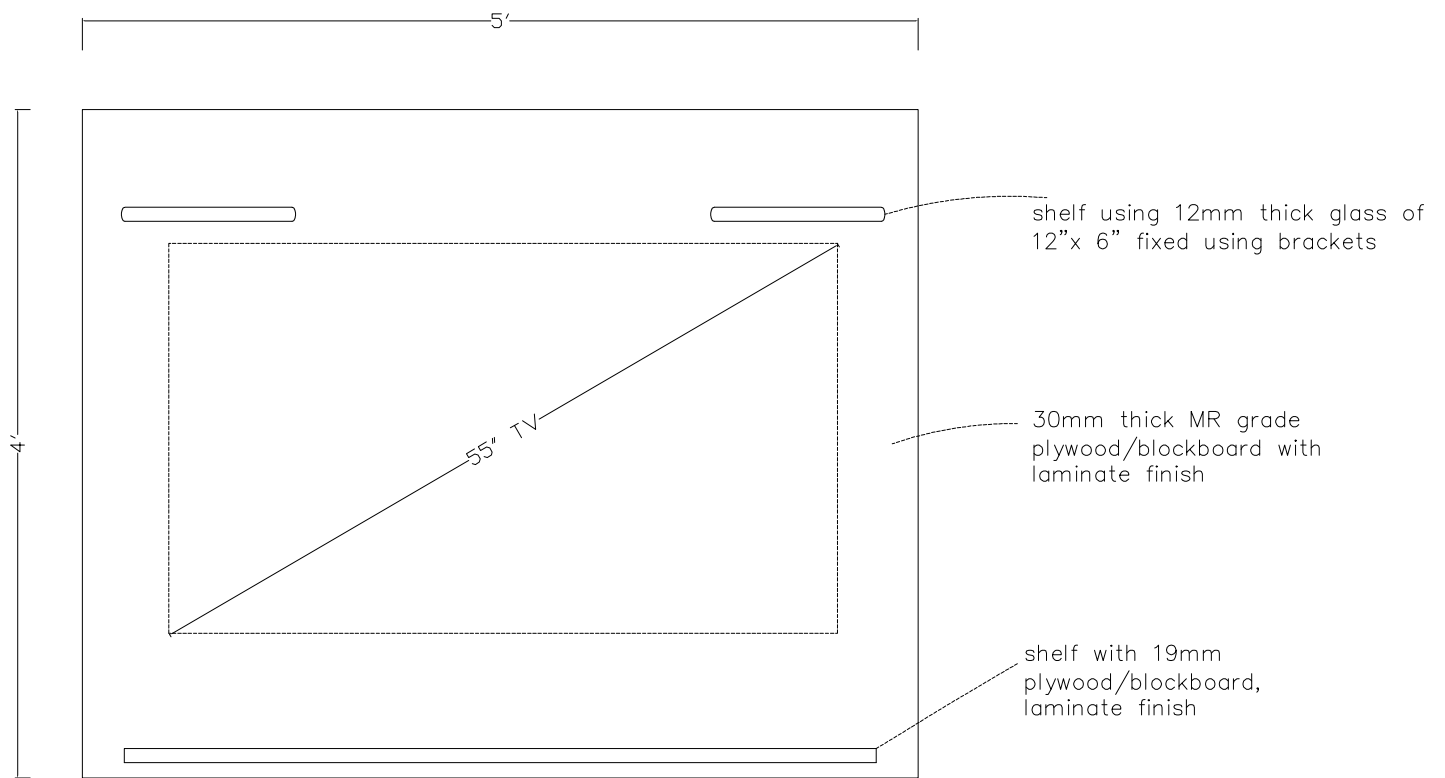

BLOCK 42, NANDINI LAYOUT APARTMENTS

NEW TV WALL UNIT IN ALL THE FLATS