


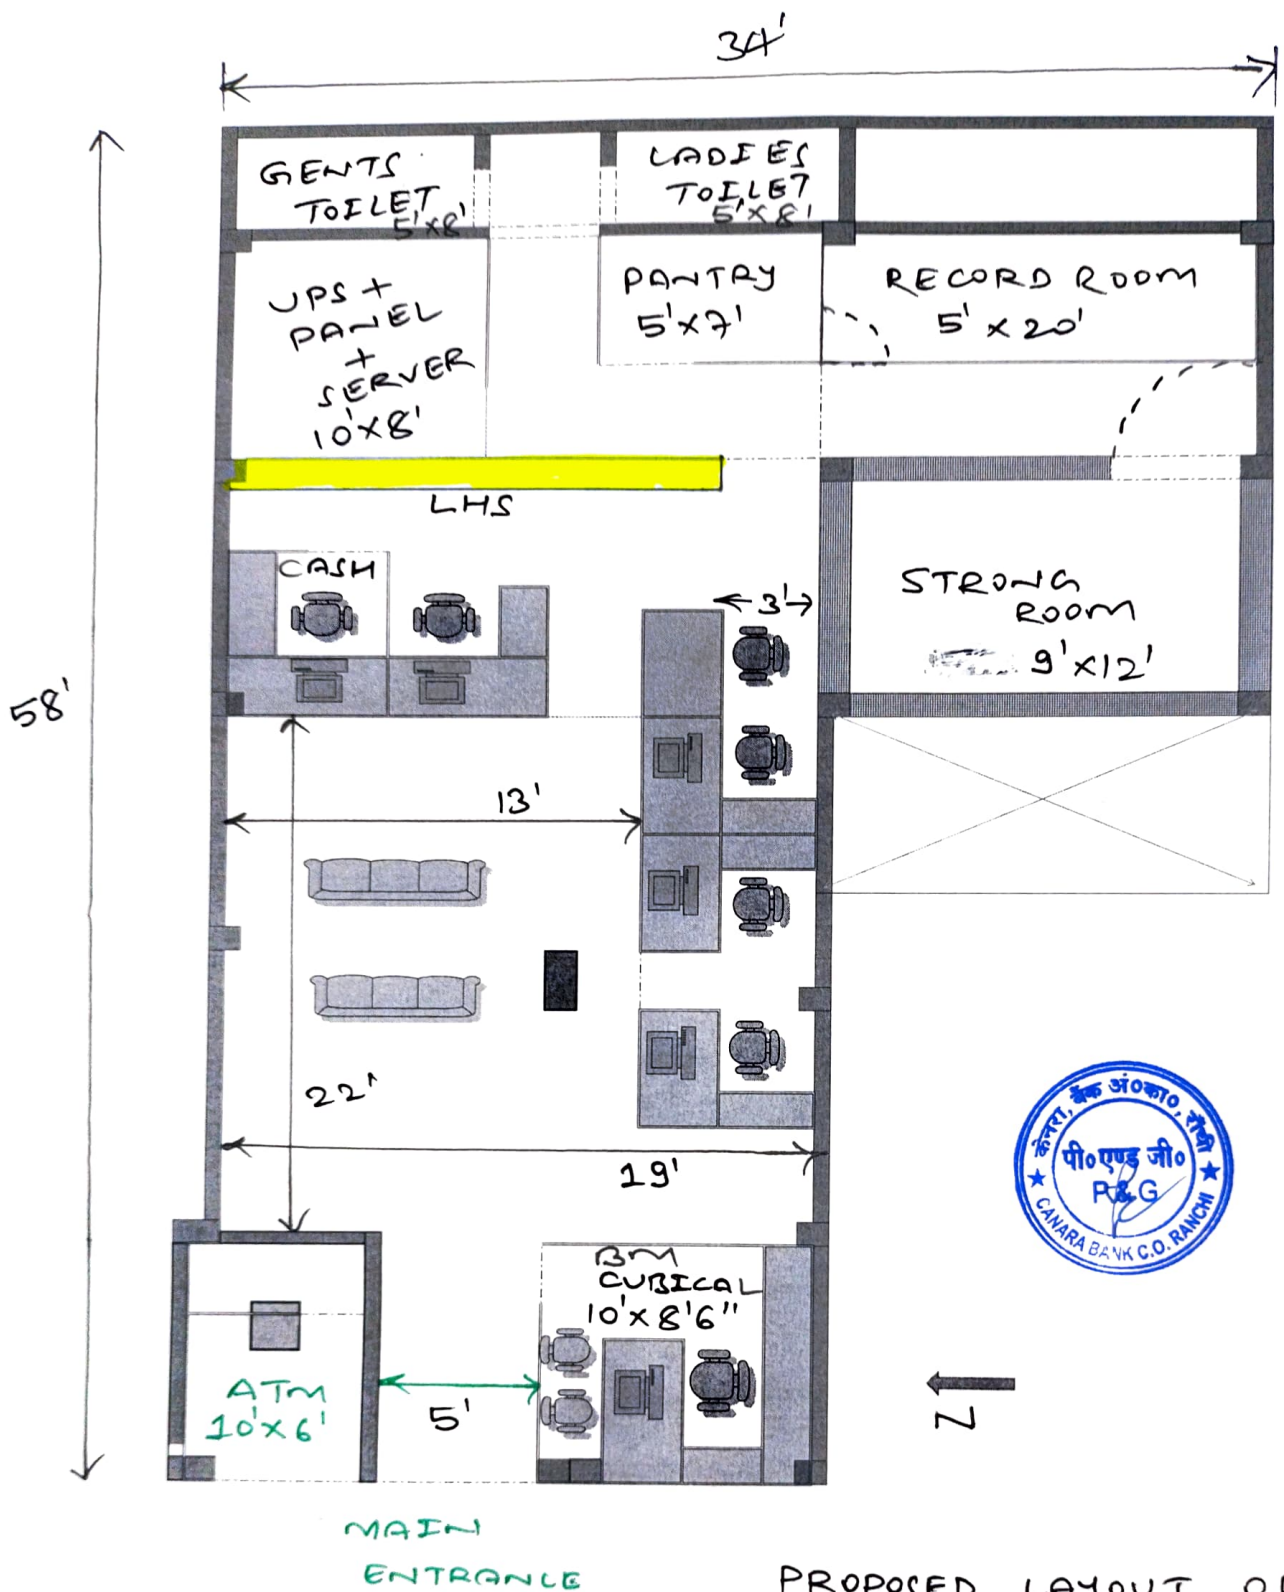

PROPOSED LAYOUT OF
PROB. HAIDER NAGAR
BRANCH.

GROUND FLOOR
APPROX. Carpet area
1300 sqft