
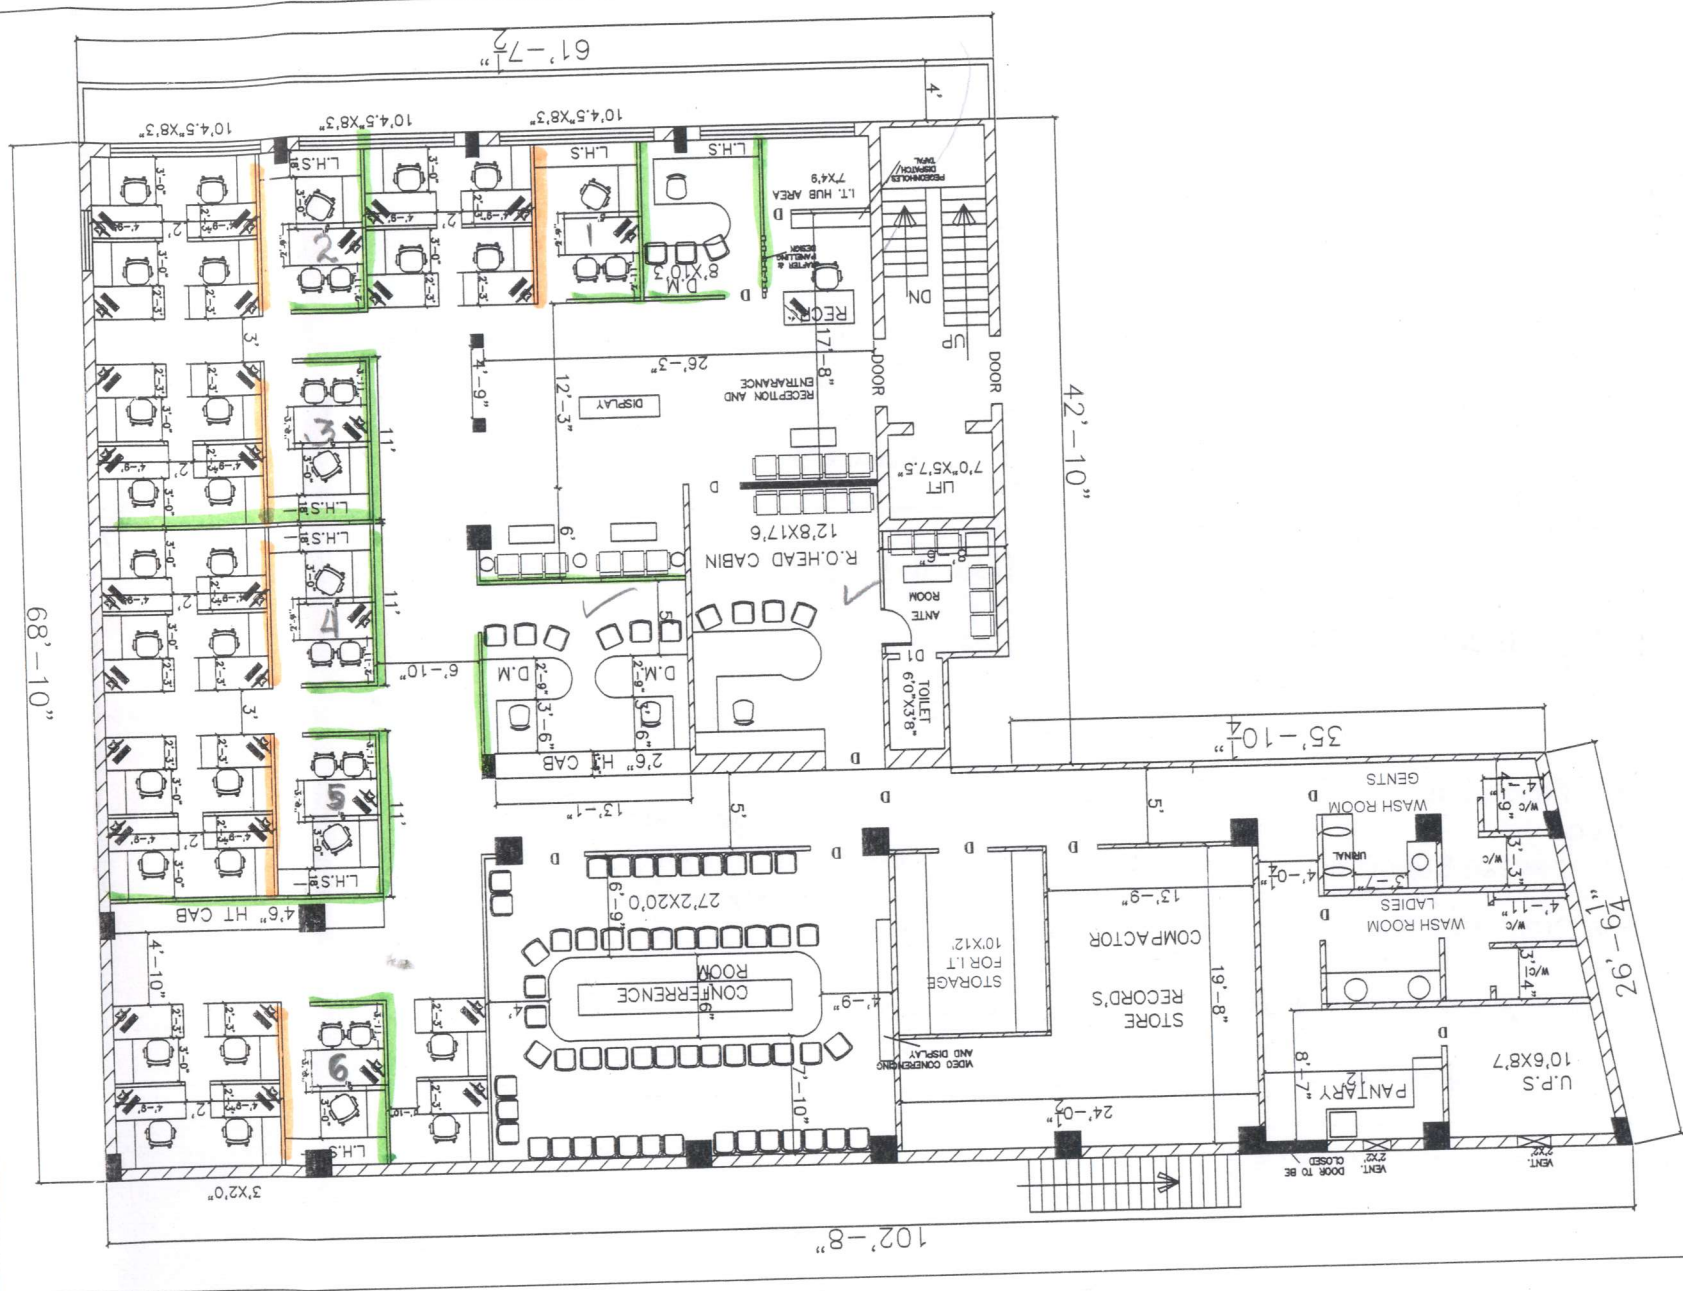


PROPOSED REGIONAL
OFFICE - 2 FOR CANARA
BANK AT HARIDWAR

ASHOK AGARWAL & CO.
38F/1 SAHARANPUR CHOWK
DEHRADUN.
9897327950, 2721418

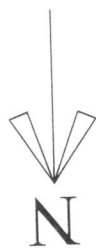

Layout is Approved Subject to
compliance of observations made vide
Ref. No. 136/23-24
Date: 17/05/2023

1) Cubicles only to the DM's.

for suman 11/10

18/5 ✓

