
SMALL DUCT

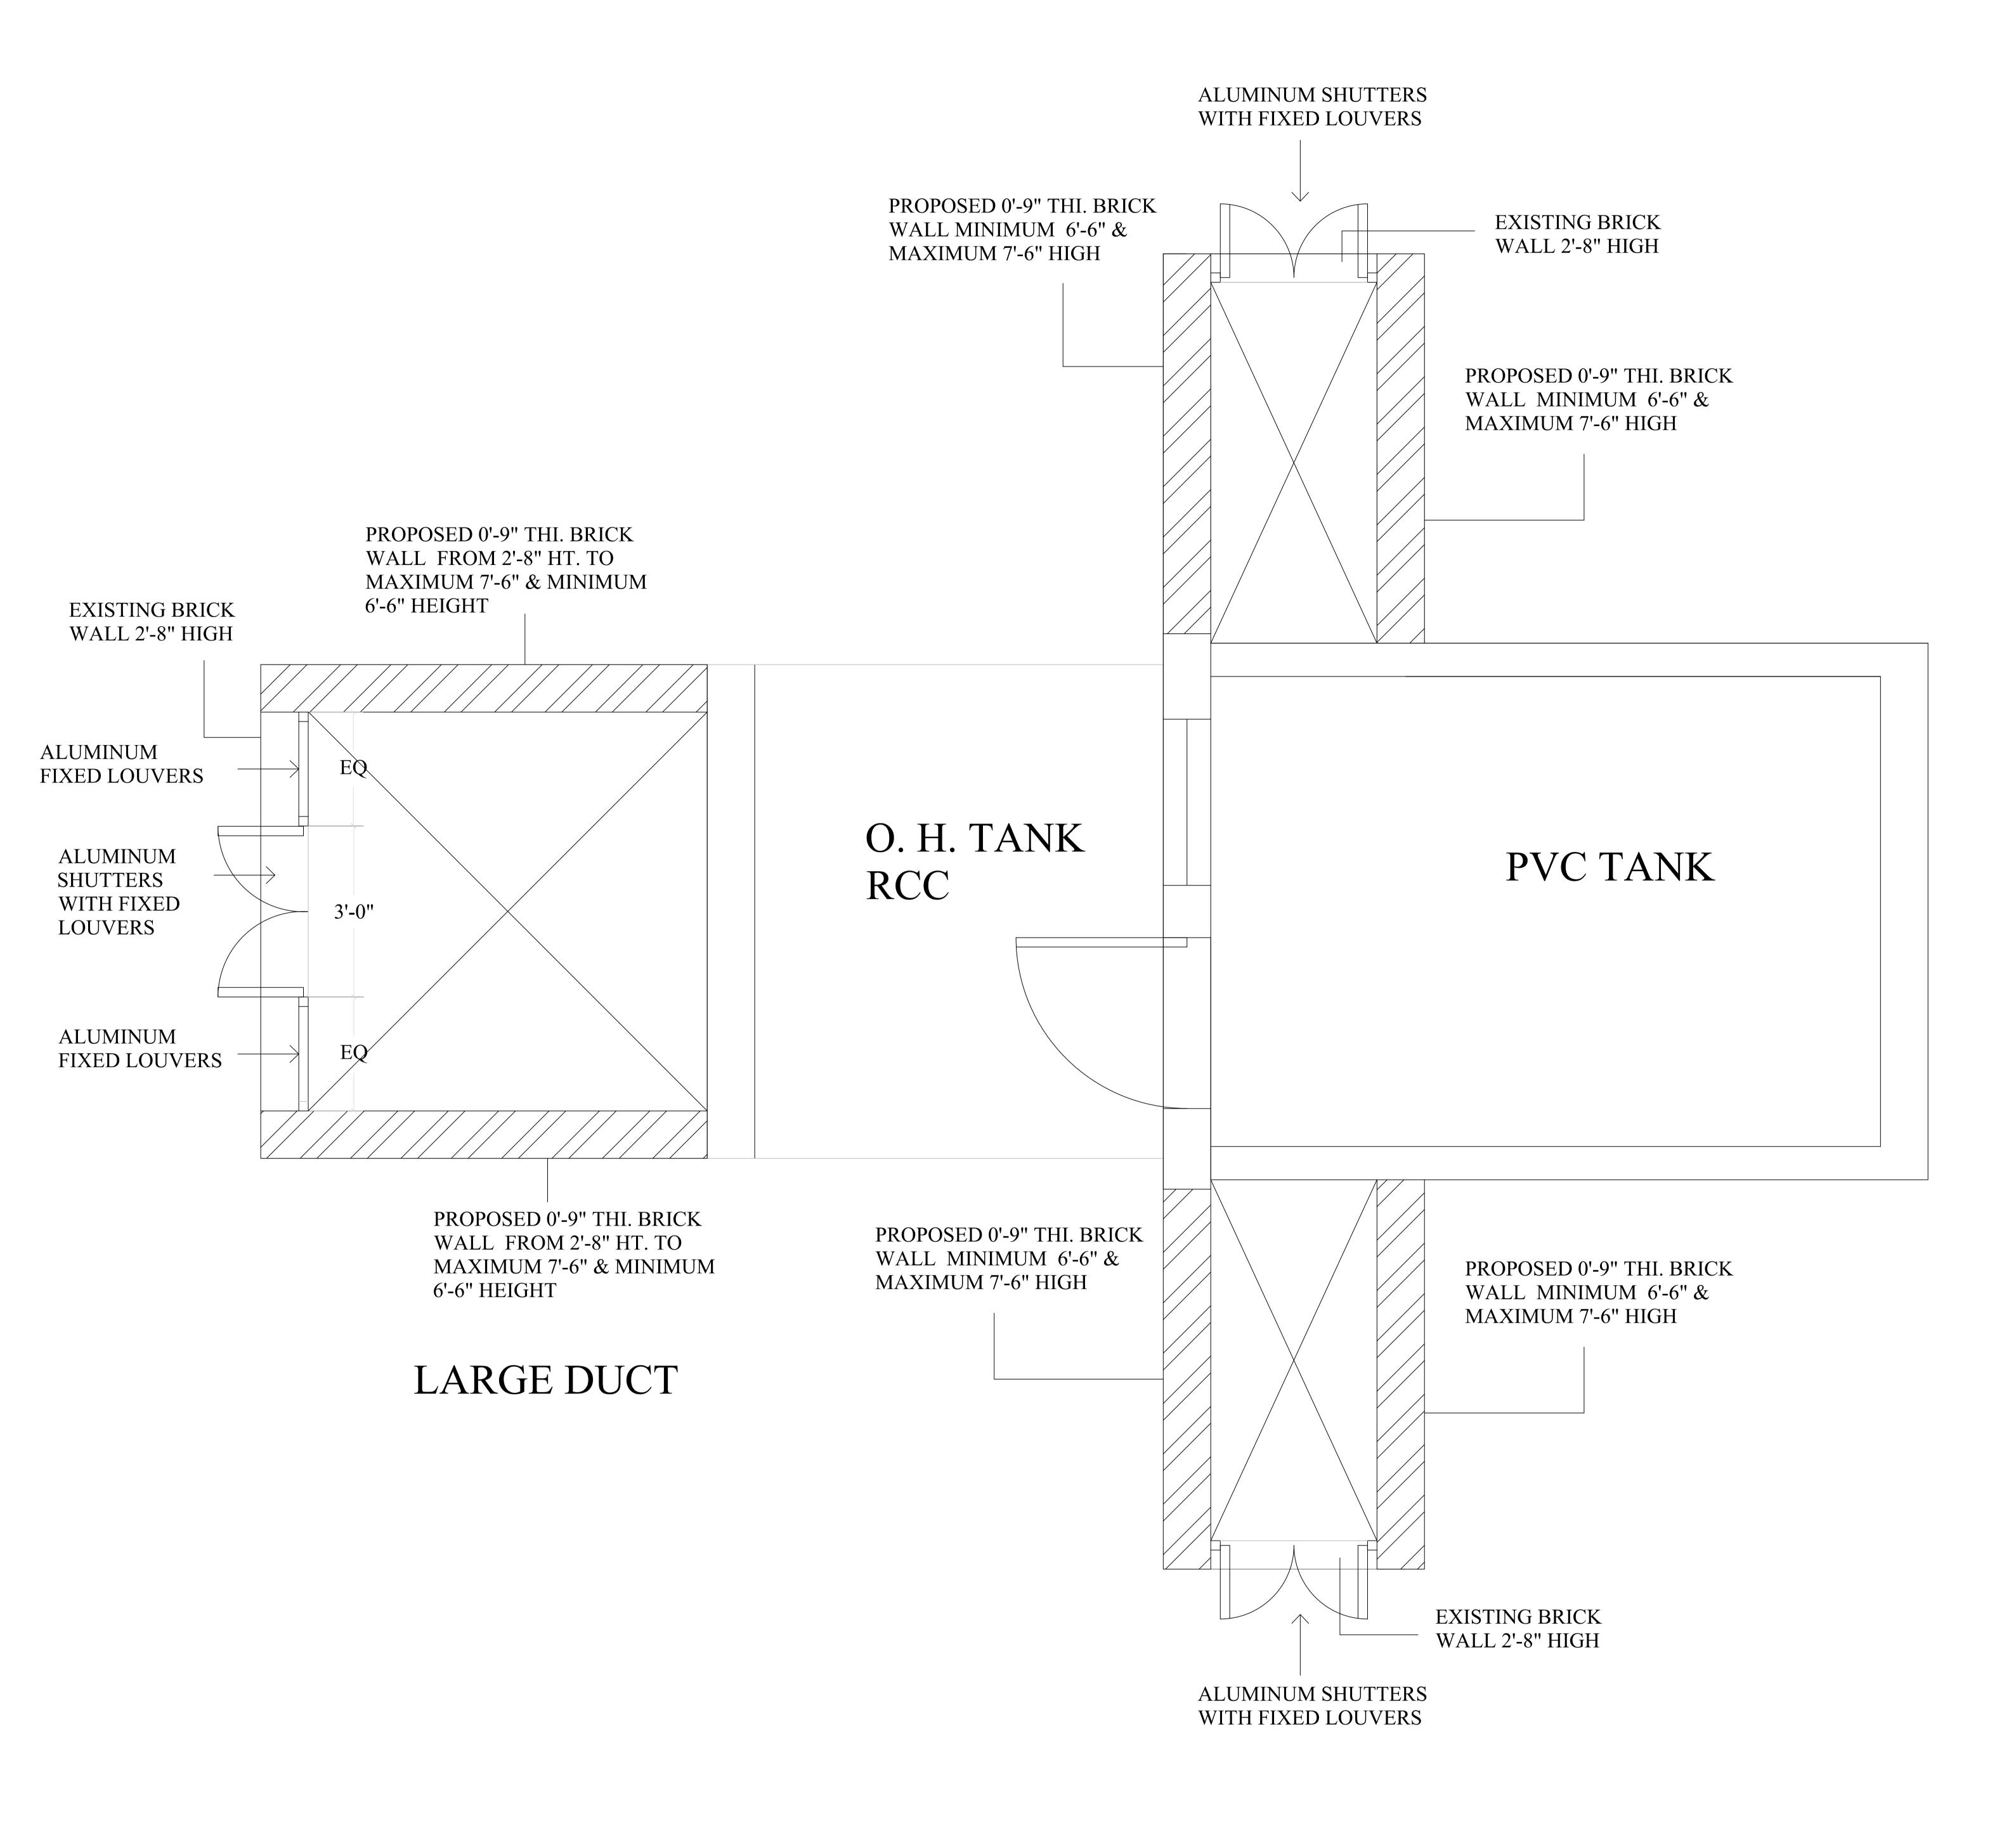

SMALL DUCT

0'.0" 2'.0" 4'.0" 6'.0"

	DRAWING NO. WD - 02	DATE 14-07-2022	DRAWN B SAJEDA	CHECKED BY V. V. T.
	DETAIL OF DUCTS COVERING REPAIRING WORK OF DHANPAL APARTMENTS OWNED E CANARA BANK AND LOCATED AT SURAT.			
	MESSRS	VIRAT	V. T	THAKORE
	•			& VALUERS, BAD - 380 007.