


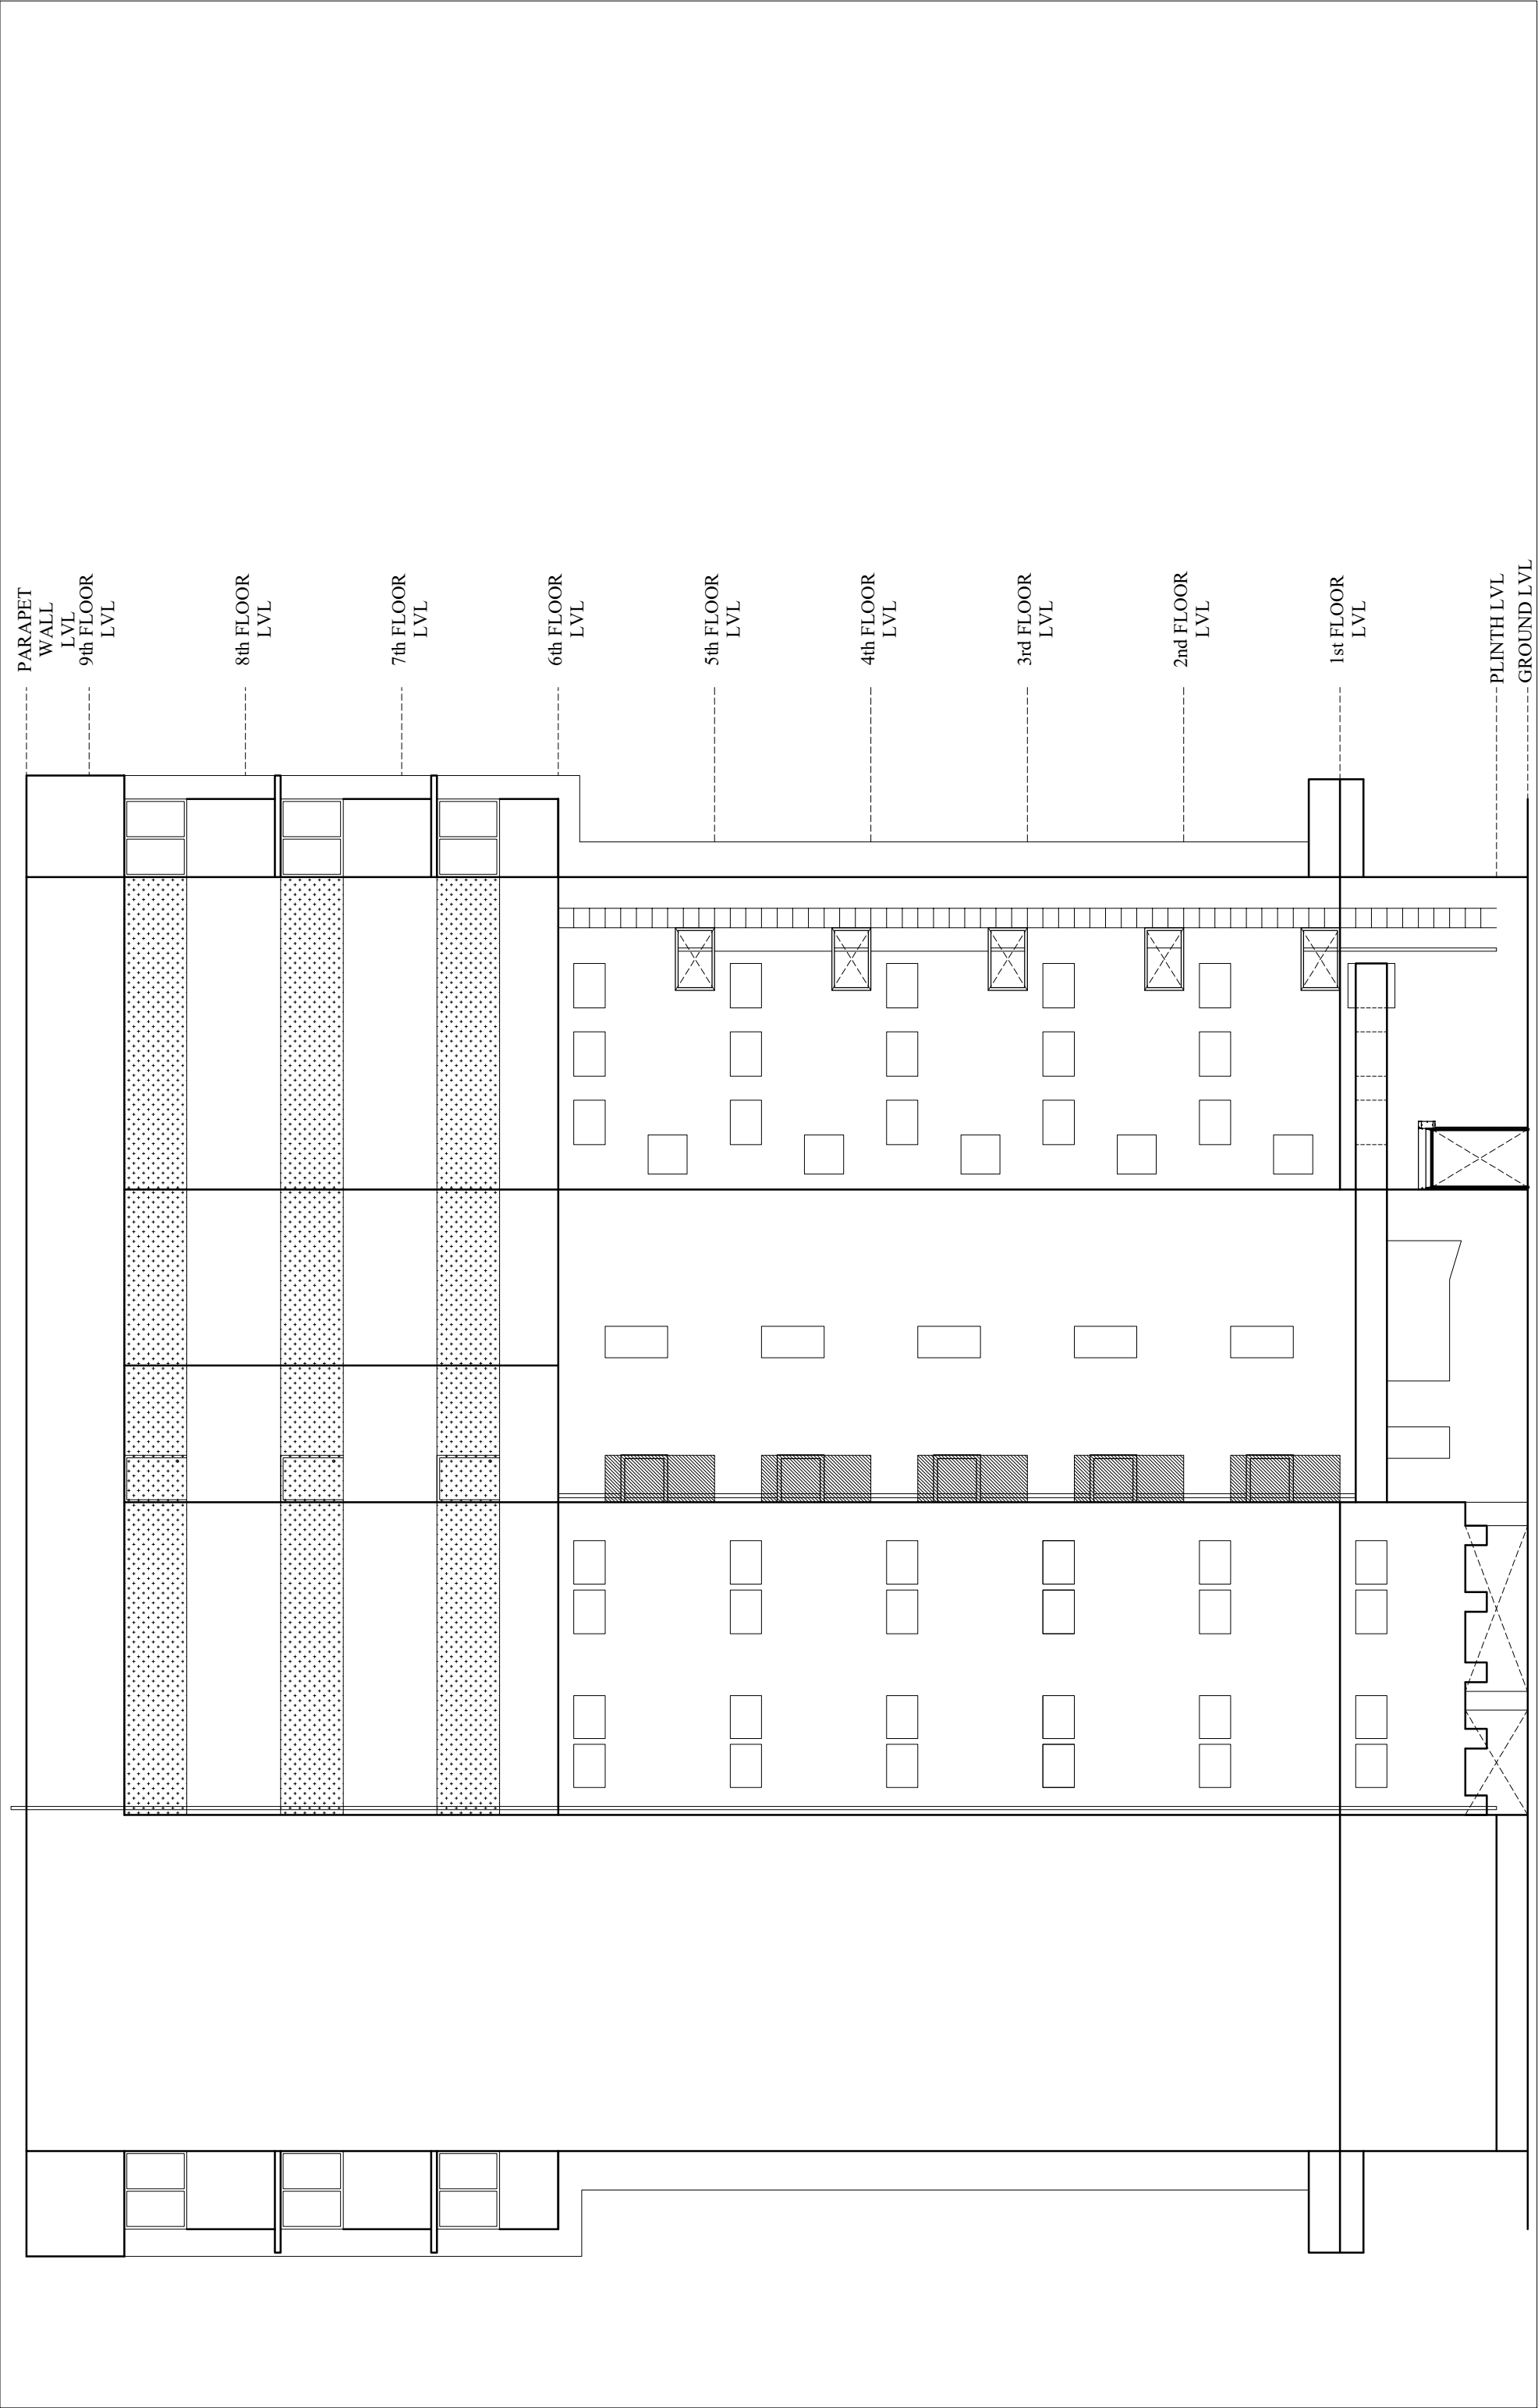

NOTE:
THIS DRAWING OR DESIGN IS COPYRIGHT. IT IS THE PROPERTY OF THE ARCHITECTS OR DESIGNERS AND IS NOT TO BE REPRODUCED, COPIED OR HANDED OVER TO A THIRD PARTY OR USED FOR ANY PURPOSE OTHER THAN THAT FOR WHICH IT HAS BEEN ACTUALLY LOANED FOR THE DRAWING. DO NOT MEASURE IT. INFORM THE ARCHITECTS OR DESIGNERS OF ANY DISCREPANCIES IN THE DRAWING IMMEDIATELY.

NORTH:-

PROJECT NAME:
ELEVATION DESIGN

CLIENT NAME:
CANARA BANK - CIRCLE OFFICE
PLACE OF THE PROJECT:
TEYNAMPET, CHENNAI-18.

TITLE:-

**PROPOSED
WEST (B) SIDE
ELEVATION**

SCALE : 1" = 14'0"

DATE : 11-11-2020

DRN BY: **EUGINE**

DRG NO: **ELE-4-REV-01**

JOB NO:

CHK BY: **R.KANNAN**

FOARCONS

FORUM ARCHITECTURAL CONSULTANTS
NO#IGANGA FLATS,3/2#NAKKIRAN ST,
WEST MAMBALAM,CHENNAI - 600 033.
PH:044 24812179, CELL-9381034445.
EMAIL ID: FOARCONS@YMAIL.COM